

INDEX OF SHEETS
 TITLE SHEET
 TYPICAL SECTIONS
 ROW DETAIL SHEETS
 PLAN & PROFILE SHEETS

STATE OF VERMONT
 DEPARTMENT OF HIGHWAYS

PROPOSED IMPROVEMENT

TOWNS OF BROOKFIELD, WILLIAMSTOWN, AND BERLIN


COUNTIES OF ORANGE AND WASHINGTON

INTERSTATE ROUTE 89 ROW project I 89-1(20)

WHITE RIVER JCT. - MONTPELIER Proj # 99R012

SECTION I ROW PLANS


LENGTH OF PROJECT Sec. I - 44,894 FEET = 6.445 MILES

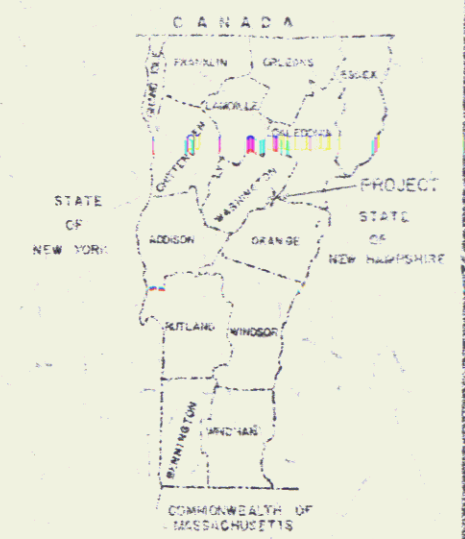

TRAFFIC DATA

1961 ADT	2425	296	2140
1967 ADT	4240	750	3490
1967 DMT	375	1100	850
U	51%	50%	22%
V	6%	7%	7%
	60	42	90

RIGHT-OF-WAY
 PLANS

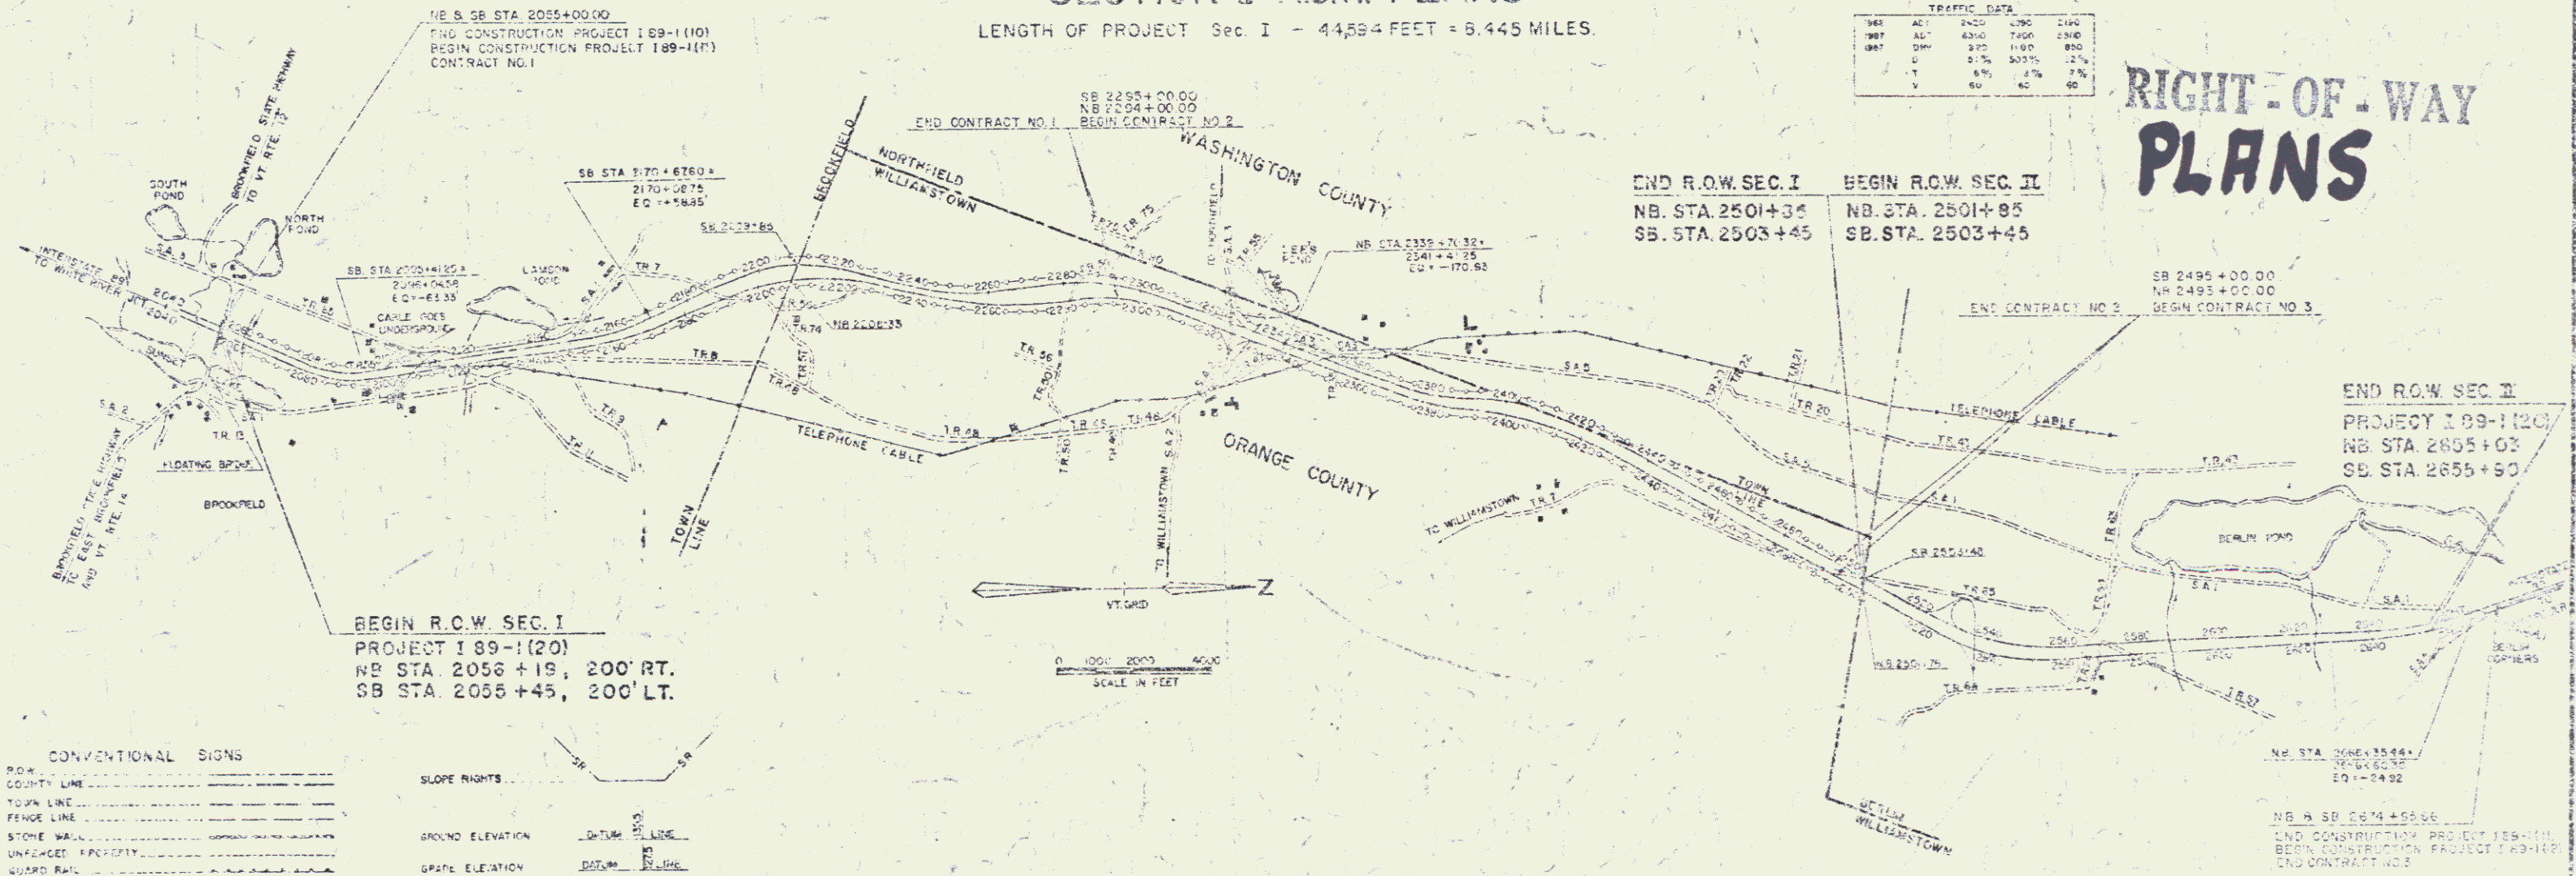

CONVENTIONAL SIGNS

ROW	--- ---
COUNTY LINE	--- ---
TOWN LINE	--- ---
FENCE LINE	--- ---
STONE WALL	--- ---
UNFENCED PROPERTY	--- ---
GUARD RAIL	--- ---
TRAVELED HWY	--- ---
RAILROAD	--- ---
RETAINING WALL	--- ---
CENTER LINE	--- ---
SURVEY LINE	--- ---
CULVERT	--- ---
DUMP INLET	--- ---
TRAILLET HOLE	--- ---
POWER POLE	--- ---
TELEPHONE POLE	--- ---
TREES	--- ---
ICE PIT	--- ---
LIMITED ACCESS	--- ---

SLOPE RIGHTS

GROUND ELEVATION	--- ---
GRADE ELEVATION	--- ---

CURVE DATA

DEFLECTION OF ANGLE	--- ---
DEGREE OF CURVE	--- ---
RADIUS OF CURVE	--- ---
TANGENT DISTANCE	--- ---
LENGTH OF CURVE	--- ---
EXTERNAL DISTANCE	--- ---
POINT OF INTERSECTION	--- ---
POINT OF CURVE	--- ---
POINT OF TANGENT	--- ---
POINT ON S.B. TANGENT	--- ---
POINT ON S.B. CURVE	--- ---

checked by J. Lewis 1/26/2000

THESE PLANS ARE SUBJECT TO SUCH REVISIONS AS MAY BE REQUIRED BY THE BUREAU OF PUBLIC ROADS OR THE COMMISSIONER OF HIGHWAYS.

CONSTRUCTION IS TO BE MADE IN ACCORDANCE WITH THESE PLANS AND THE STANDARD SPECIFICATIONS FOR HIGHWAYS AND BRIDGE CONSTRUCTION DATED APRIL 1964, AS APPROVED BY THE BOARD OF PUBLIC ROADS AND HIGHWAYS TO THE VERMONT DEPARTMENT OF HIGHWAYS. ALL SUBSEQUENT APPROVED REVISIONS AND SUCH REVISED SPECIFICATIONS AND SPECIAL PROVISIONS ARE AND MUST BE SHOWN IN THESE PLANS.

DEPARTMENT OF HIGHWAYS
 BUREAU OF PUBLIC ROADS
 MP 37.85-49.53

APPROVED	DATE	APPROVED	DATE	APPROVED	DATE	APPROVED	DATE
	12/21/67		12/21/67		12/21/67		12/21/67

10/2/67

PROJECT I 89-1(20)
 SHEET 1 OF 11 SHEETS
 Row Plans