


* DENOTES STAGE 2 ITEMS
 Stone Fill For Slope Protection
 Eigan Type Item 512
 NB 2373+00 RT (Line) Ditch

* Three Cube Guard Rail
 Steel Posts
 Item 542
 NB 2374+14 ~ 2378+00 LT
 SB 2374+51 ~ 2378+00 LT


* Bituminous Concrete Curb
 Item 555
 NB 2376+00 ~ 2378+00 LT

Chipping & Blasting of Solid Rock Subgrade, Item 115
 NB 2363+00 ~ 2372+00
 NB 2373+22 ~ 2377+25
 SB 2363+00 ~ 2377+00

PROPERTY LINE FENCE WITH STEEL POSTS ITEM 583-E MOD			
STA	STA	POB	
2363+00	2378+00	RT	
2363+00	2378+00	LT	

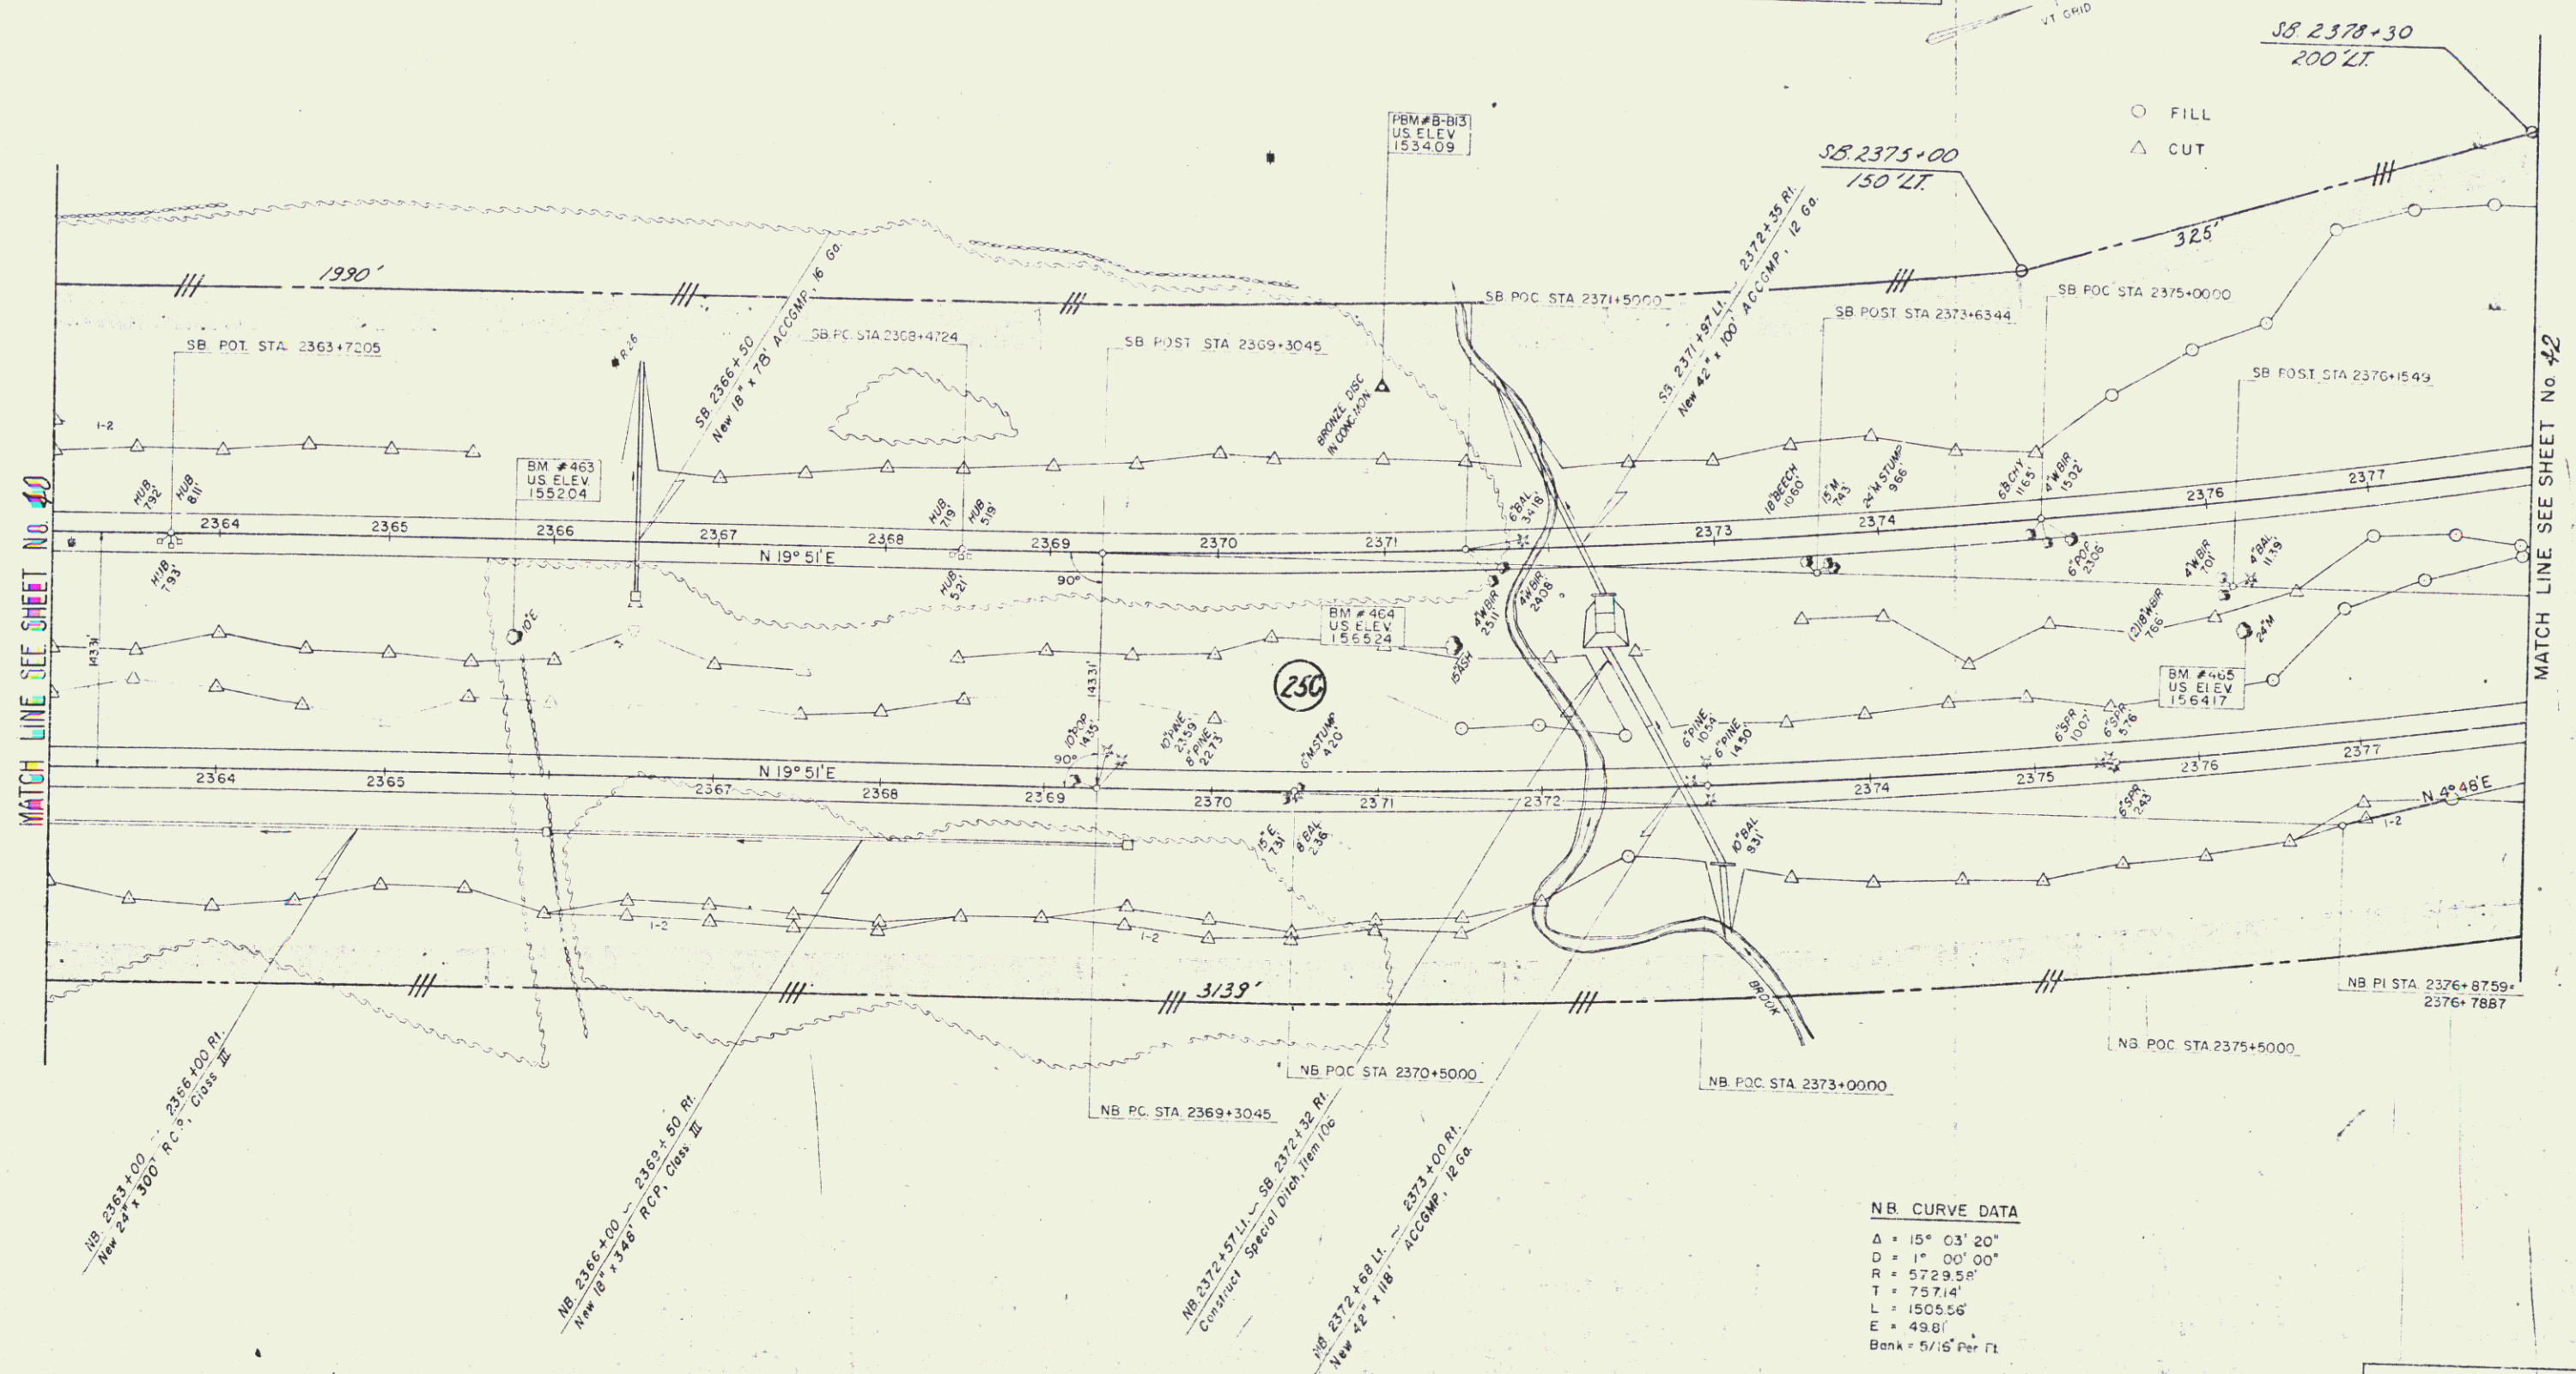

CONTROL OF ACCESS IS COMPLETE ON THIS SHEET

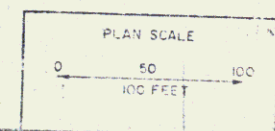

BROOKFIELD-WILLIAMSTOWN
 BERLIN
 I 89-1 (20)
 SECTION NO. I
 SHEET 41 OF 50

41