


SB 2407+13  
100' LT.

SB 2420+65  
100' LT.

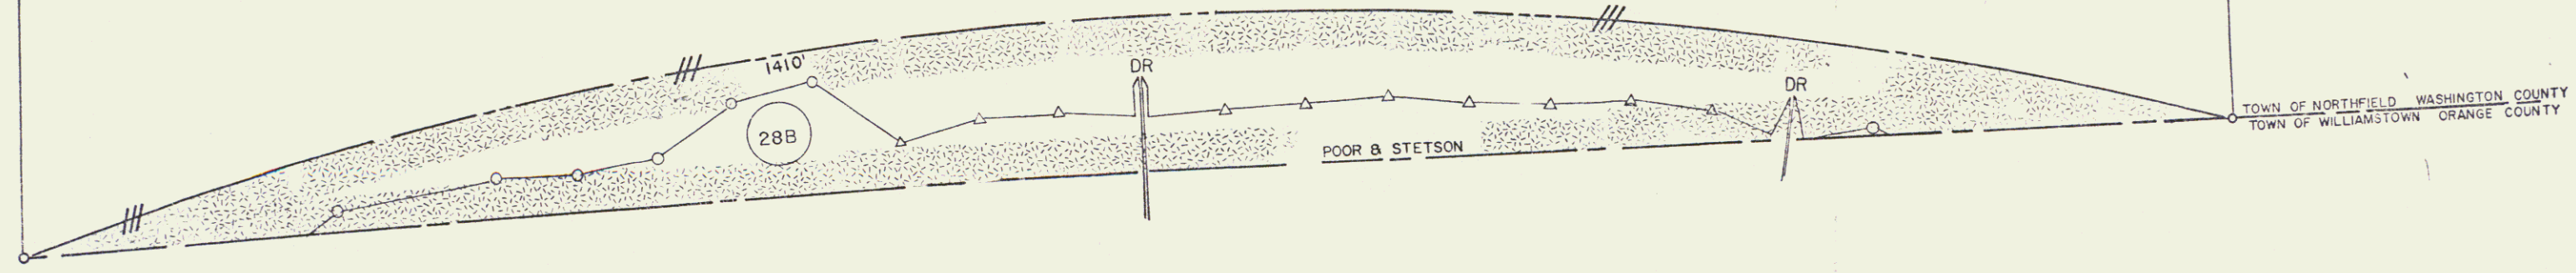

TOWN OF NORTHFIELD WASHINGTON COUNTY  
TOWN OF WILLIAMSTOWN ORANGE COUNTY

STATE OF VERMONT  
DEPARTMENT OF HIGHWAYS INTERSTATE PROJECT  
BROOKFIELD-WILLIAMSTOWN-BERLIN  
PORTER, O'BRIEN & ARMSTRONG  
CONSULTING ENGINEERS  
NEWARK, NEW JERSEY  
SURVEYED BY: \_\_\_\_\_ CHECKED BY: \_\_\_\_\_ APPROX. SCALE: 1"=100'  
DRAWN BY: J.W. GIBSON  
PROJECT NO 169-1120 SHEET 24A OF 40