


PVI STA.	229.61
EL.	519.11
VC.	500'
K.	4.25'
H.S.D.	360'

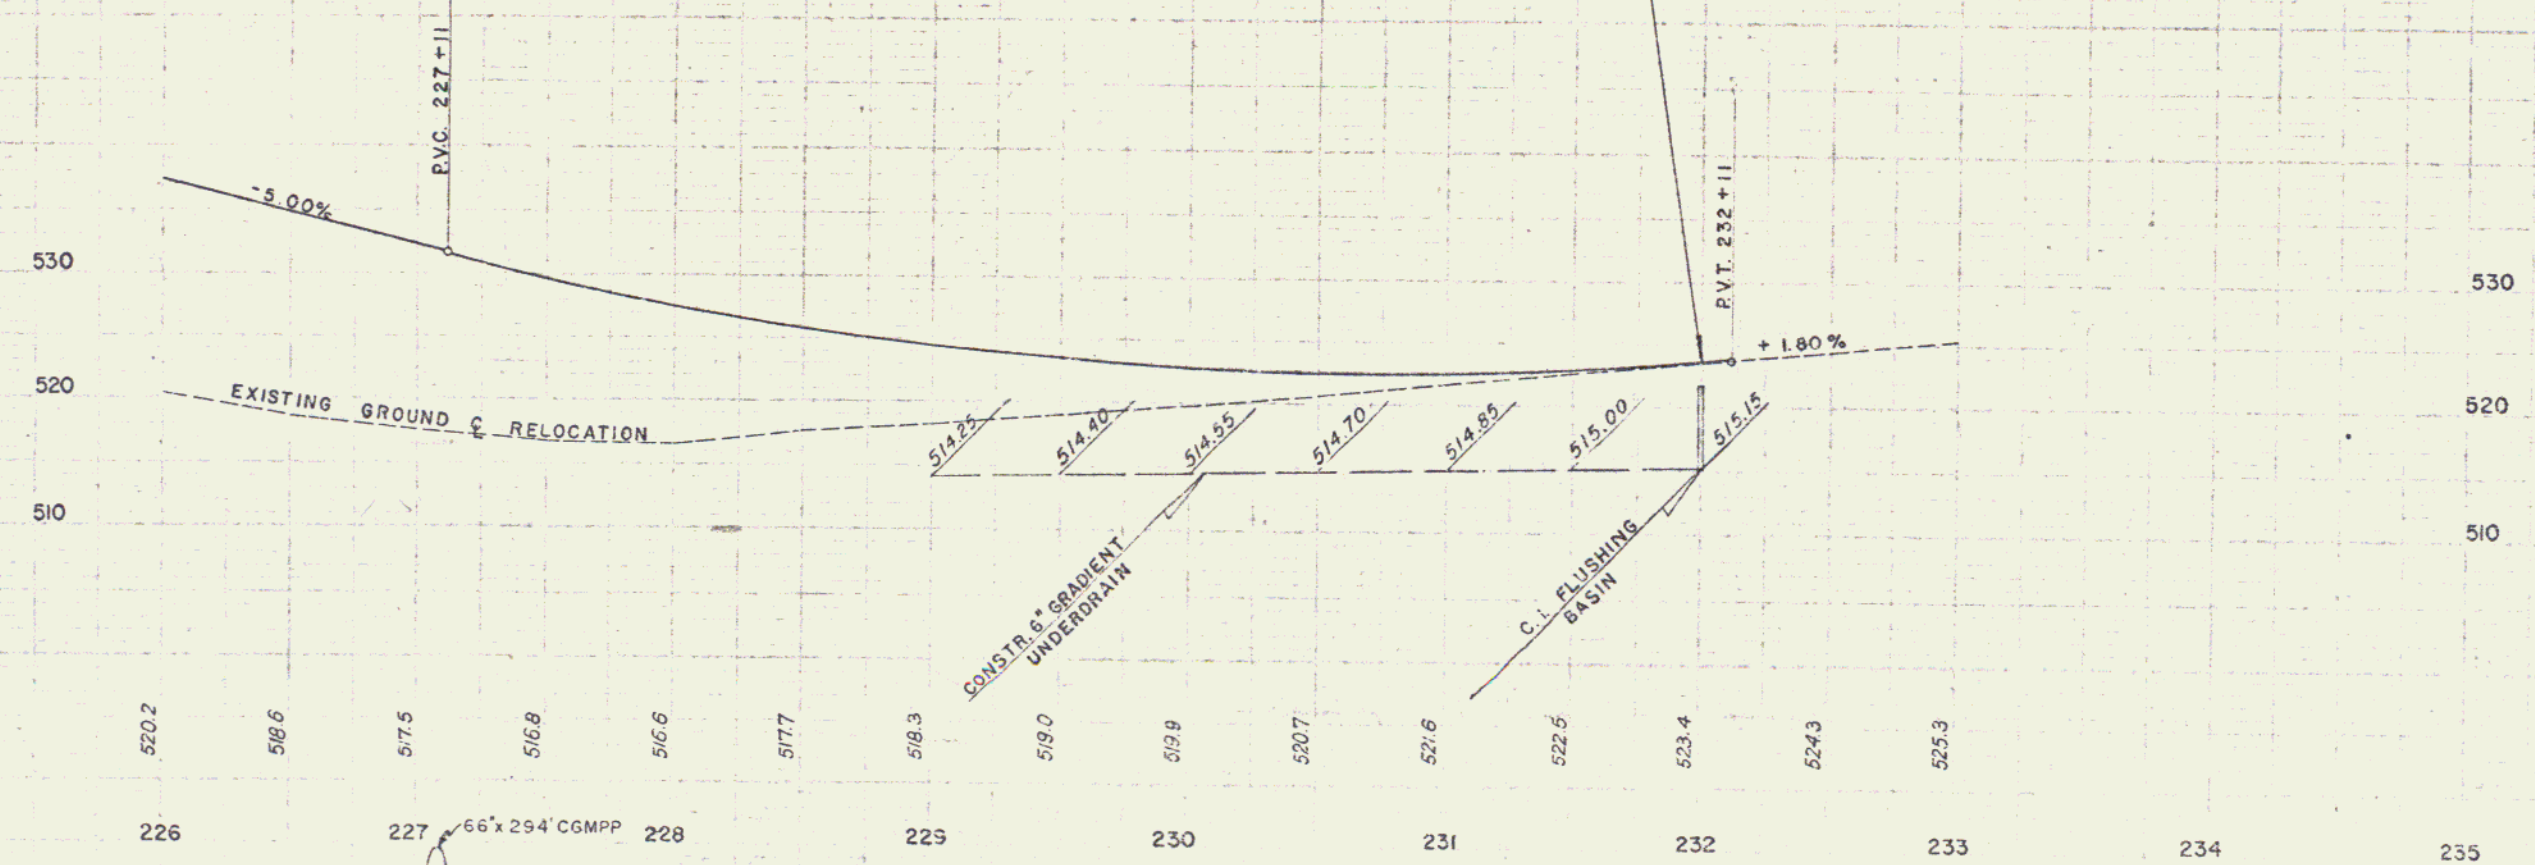

US ROUTE 2 RELOCATION N^o4
STA 226+0-232+0

Palmer
S.M.
PROJECT I 89-2 (4)

R.K. K.A.
73
Aug. 57
600

Const
54