

PARCEL: 523 A,B,C,D
 GRANTOR: MARY A. WORTHEIM
 STATIONS: 1723+18.5B - 39+00 S.L.
 TAKING: 15.0A2
 REMAINDER: 160.0A2
 RIGHTS: STA 1723+98.5 SB ±
 CHANNEL COND. 12/28/60
 TITLE TAKEN: WILLISTON BK1 HWY PG21-48 12/28/60
 RECORDED:

Construct Drive
 36+50 Lt
 27+50 Rt
 PARCEL: 523 D
 STATIONS: 1723+18 - 1739+70 SB
 TAKING: 3.5A2

TWO CABLE GUARD RAIL
 21+00 to 21+73 Rt
 21+00 to 21+83 Rt
 25+74 to 26+23 Lt
 26+24 to 33+10 Lt
 26+04 to 27+23 Rt
 27+78 to 34+19 Rt
 TREATED TIMBER CURB, ITEM 55B
 21+00-21+70 Lt 25+44-26+58 Lt
 21+00-21+90 Rt 26+03-26+67 Rt
 PARCEL: 521 B
 STATIONS: 10413 - 39+00 S.L.
 TAKING: 3.3A2

DEMOLITION AND REMOVAL OF BUILDINGS
 Item 506 7 21+00 Rt
 8 31+25 Rt
 END RELINQUISHMENT NO II
 S.A. - 139+00 E

1735+91.24
 22+60.15
 Stop Roadway
 Basin Bridge
 1935

B.M. 144
 USGS
 El. 548.96

SB POT 1736+102
 S.L. 1737+24+03.3
 Δ 34' 50"

NET TO APPROX. RELOC. ROUTE
 END MAINT. AGREE. AREA NO 2
 BEGIN RELINQUISHMENT NO II
 S.A. - 128+27 E (11073)

DI 33+50.0
 Δ 1' 06" Rt
 No Curve Run

37+50
 End Construction
 15' DRIVE

21+00-22+25 Rt
 Clear Space Drive
 Item 103

NB POT 1736+55.8


24+50-24+62 Rt
 Clear Space Drive
 Item 103

End Bridge
 Resume Roadway
 25+84

PARCEL: 523 B
 STATIONS: 1737+73.5B - 1739+10.5B
 TAKING: 0.4A2

PARCEL: 527
 GRANTOR: JAMES B. & OLIVE O'BRIEN
 STATIONS: 31+03 - 31+83 S.L.
 TAKING: 0.1A2
 REMAINDER: 0.3A2
 RIGHTS: NONE
 TITLE TAKEN: COND. 12/28/60
 RECORDED: WILLISTON BK1 HWY PG21-48 12/28/60

PARCEL: 523 C
 STATIONS: 31+83 - 39+00 S.L.
 TAKING: 0.6A2

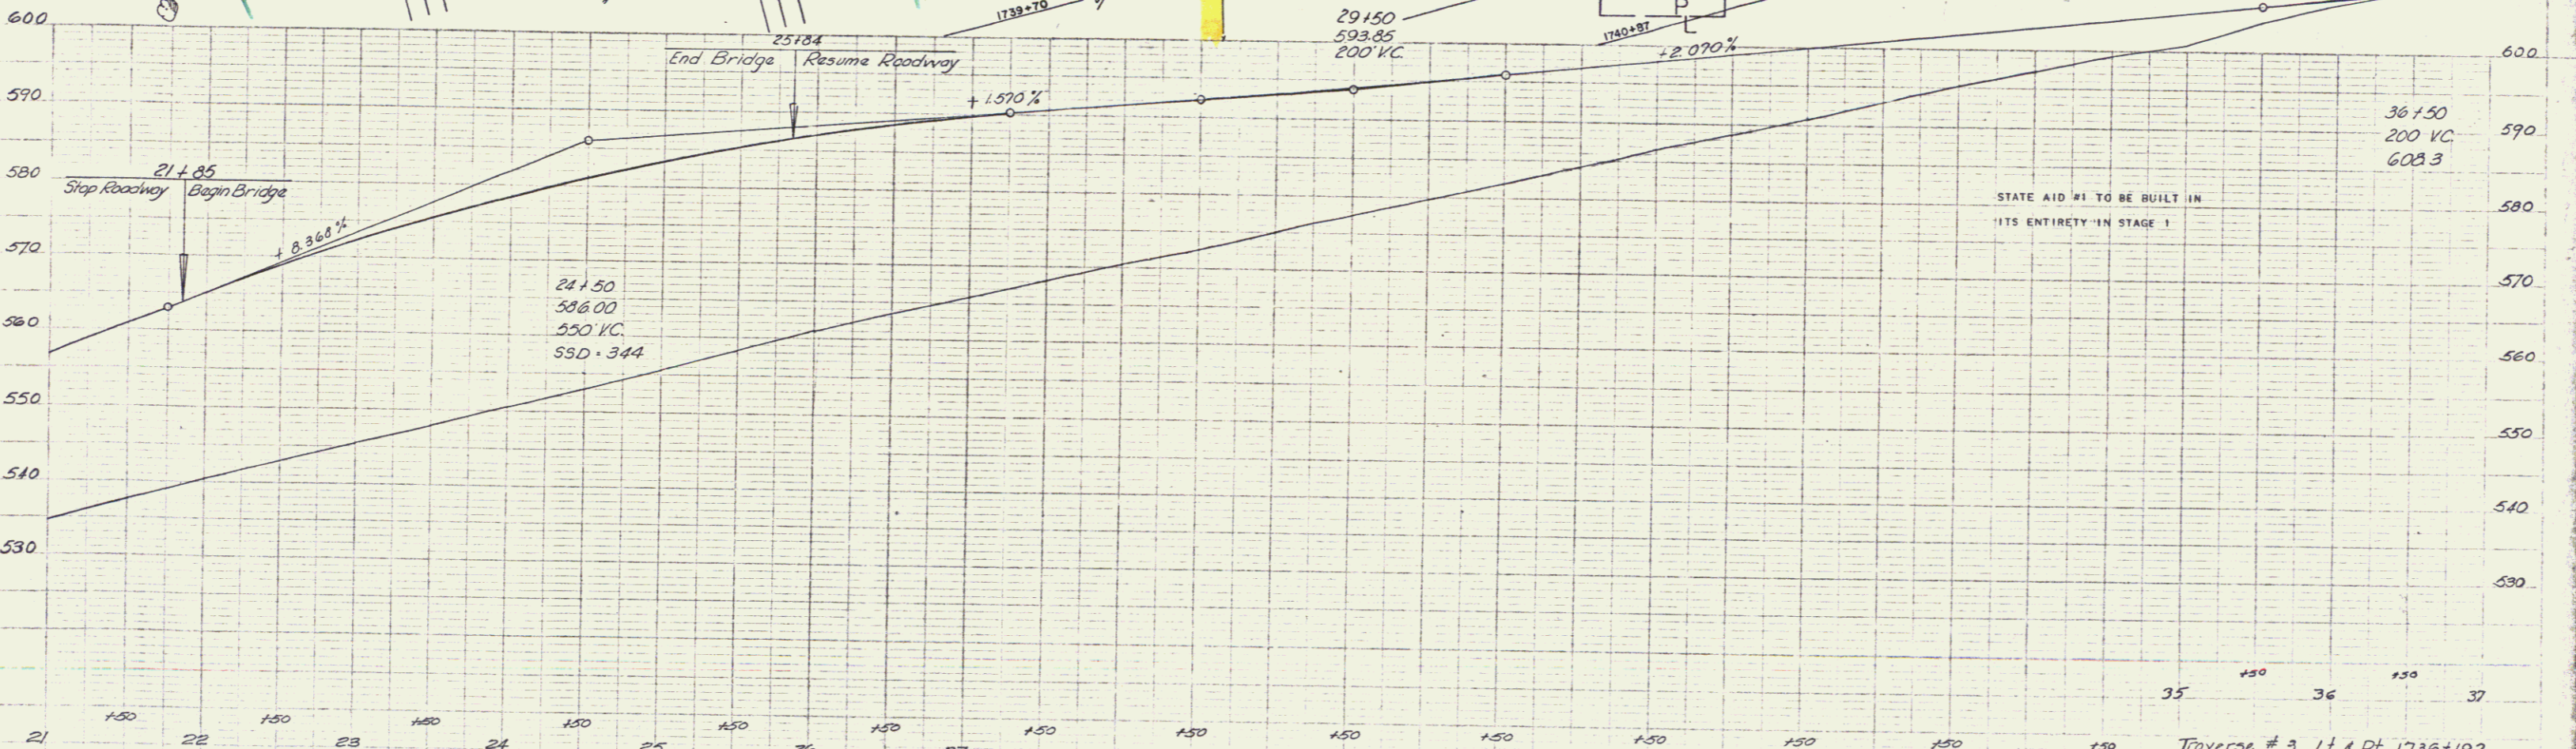

Traverse # 3, Lt & Rt 1736+192
 2 of 2
 RICHMOND - WILLISTON
 Proj. 89-2(9)
 Sheet 40 of 225
 Contract #2