

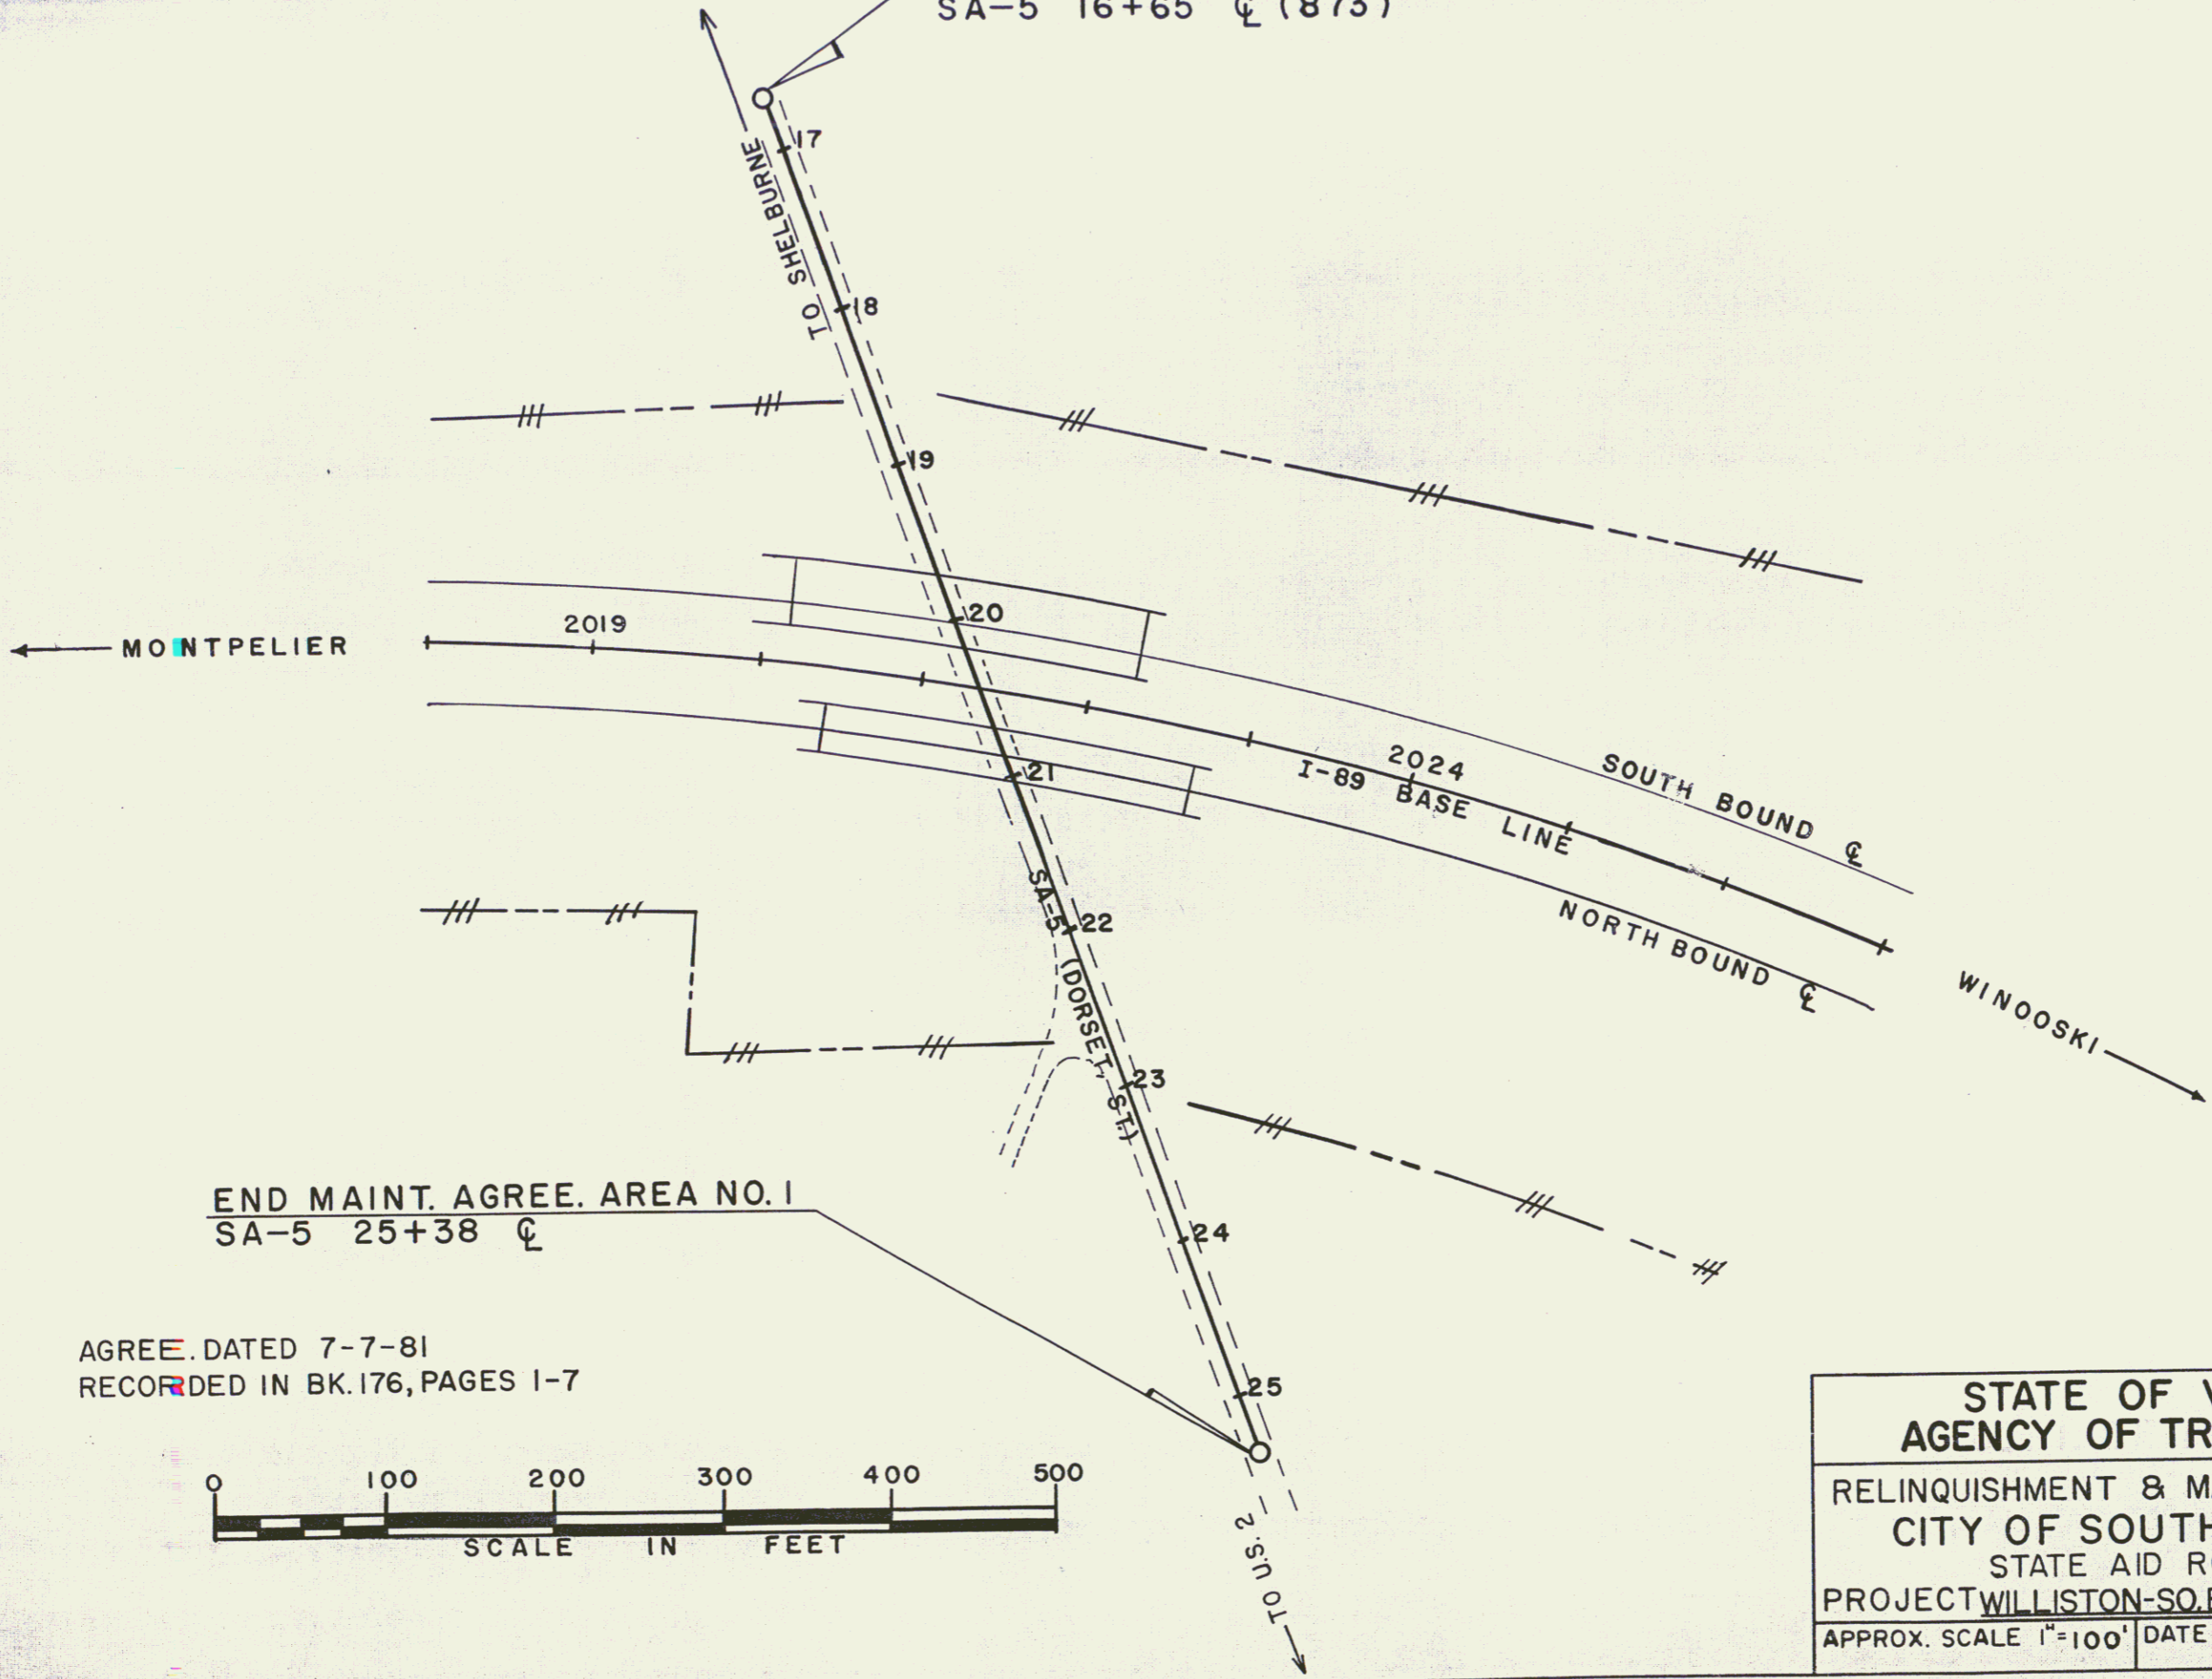


BEGIN MAINT. AGREE. AREA NO. 1
SA-5 16+65 ζ (873')

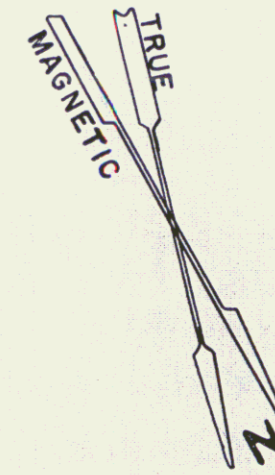

END MAINT. AGREE. AREA NO. 1
SA-5 25+38 ζ

AGREE. DATED 7-7-81
RECORDED IN BK. 176, PAGES 1-7

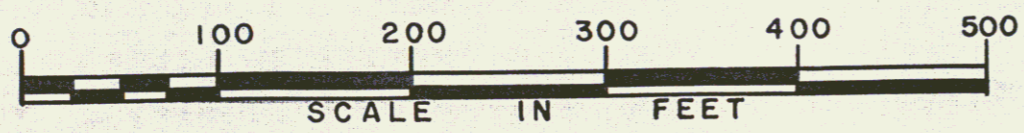

STATE OF VERMONT
AGENCY OF TRANSPORTATION
RELINQUISHMENT & MAINTENANCE PLATS
CITY OF SOUTH BURLINGTON
STATE AID ROAD NO. 5
PROJECT WILLISTON-SO. BURLINGTON I-89-3(8)
APPROX. SCALE 1"=100' DATE 9/17/74 DRAWN BY JEH

Sheet 16 B

19