


AGREE. DATED 7-7-81  
 RECORDED IN BK. 176, PAGES 1-7

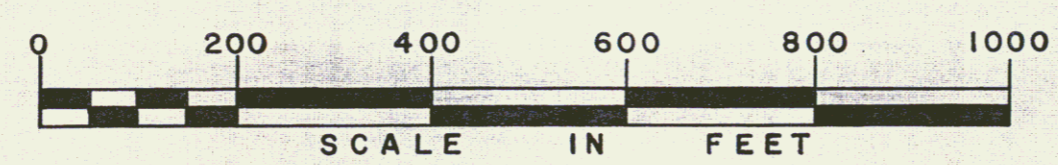

END MAINT. AGREE. AREA NO. 2  
 U.S. RTE 2 (SA-1) 38+09 C

(14B)

**STATE OF VERMONT**  
**AGENCY OF TRANSPORTATION**

RELINQUISHMENT & MAINTENANCE PLATS  
 CITY OF SOUTH BURLINGTON  
 STATE AID ROAD NO. 1 (U.S.-2)  
 PROJECT WILLISTON-SO. BURLINGTON I-893(8)

APPROX. SCALE 1"=200' DATE 9/12/74 DRAWN BY JEH