

BEGIN RELINQUISHMENT NO. I
 PATCHEN ROAD (SA-2) 10+00 C (717')

END RELINQUISHMENT NO. II
 PATCHEN ROAD (SA-2) 30+76 C



← TO WILLISTON

→ TO BURLINGTON

END RELINQUISHMENT NO. I
 BEGIN MAINT. AGREE. AREA NO. 3
 PATCHEN ROAD (SA-2) 17+17 C (363')

END MAINT. AGREE. AREA NO. 3
 BEGIN RELINQUISHMENT NO. II
 PATCHEN ROAD (SA-2) 20+80 C (996')

AGREE. DATED JULY 7, 1981
 RECORDED IN BK. 176, PAGES 1-7

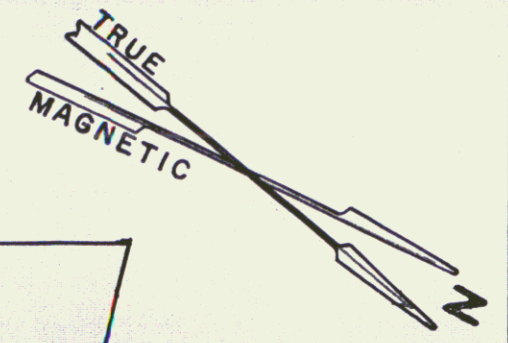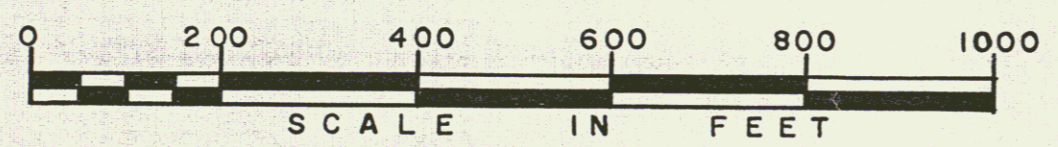

(10A)

STATE OF VERMONT
AGENCY OF TRANSPORTATION

RELINQUISHMENT & MAINTENANCE PLATS
 CITY OF SOUTH BURLINGTON
 STATE AID ROAD NO. 2
 PROJECT WILLISTON-SO. BURLINGTON I-89-3(8)
 APPROX. SCALE 1"=200' DATE 9/13/74 DRAWN BY JEH