


BEGIN RELINQUISHMENT NO. I
T.R. 23 0+00 C (883')

END RELINQUISHMENT NO. I
BEGIN MAINT. AGREE. AREA NO. I
T.R. 23 8+83 C (390')

END MAINT. AGREE. AREA NO. I
BEGIN RELINQUISHMENT NO. II
T.R. 23 12+73 C (642')

END RELINQUISHMENT NO. II
T.R. 23 19+15 C

NOTE: T.R. 23 NOW S.A. 9

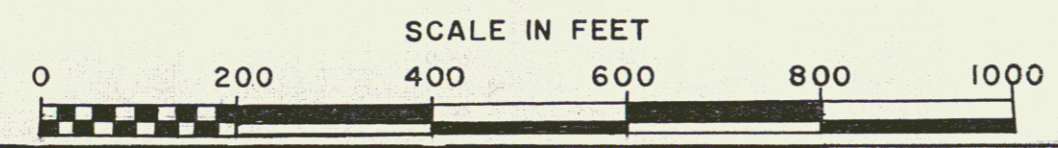

30A

19

| | | |
|--|--------------|-----------------|
| STATE OF VERMONT AGENCY OF TRANSPORTATION | | |
| RELINQUISHMENT & MAINTENANCE PLATS TOWN OF COLCHESTER TOWN ROAD 23 PROJECT COLCHESTER I-89-3(5) | | |
| APPROX. SCALE 1"=200' | DATE 10/2/74 | DRAWN BY L.F.P. |