
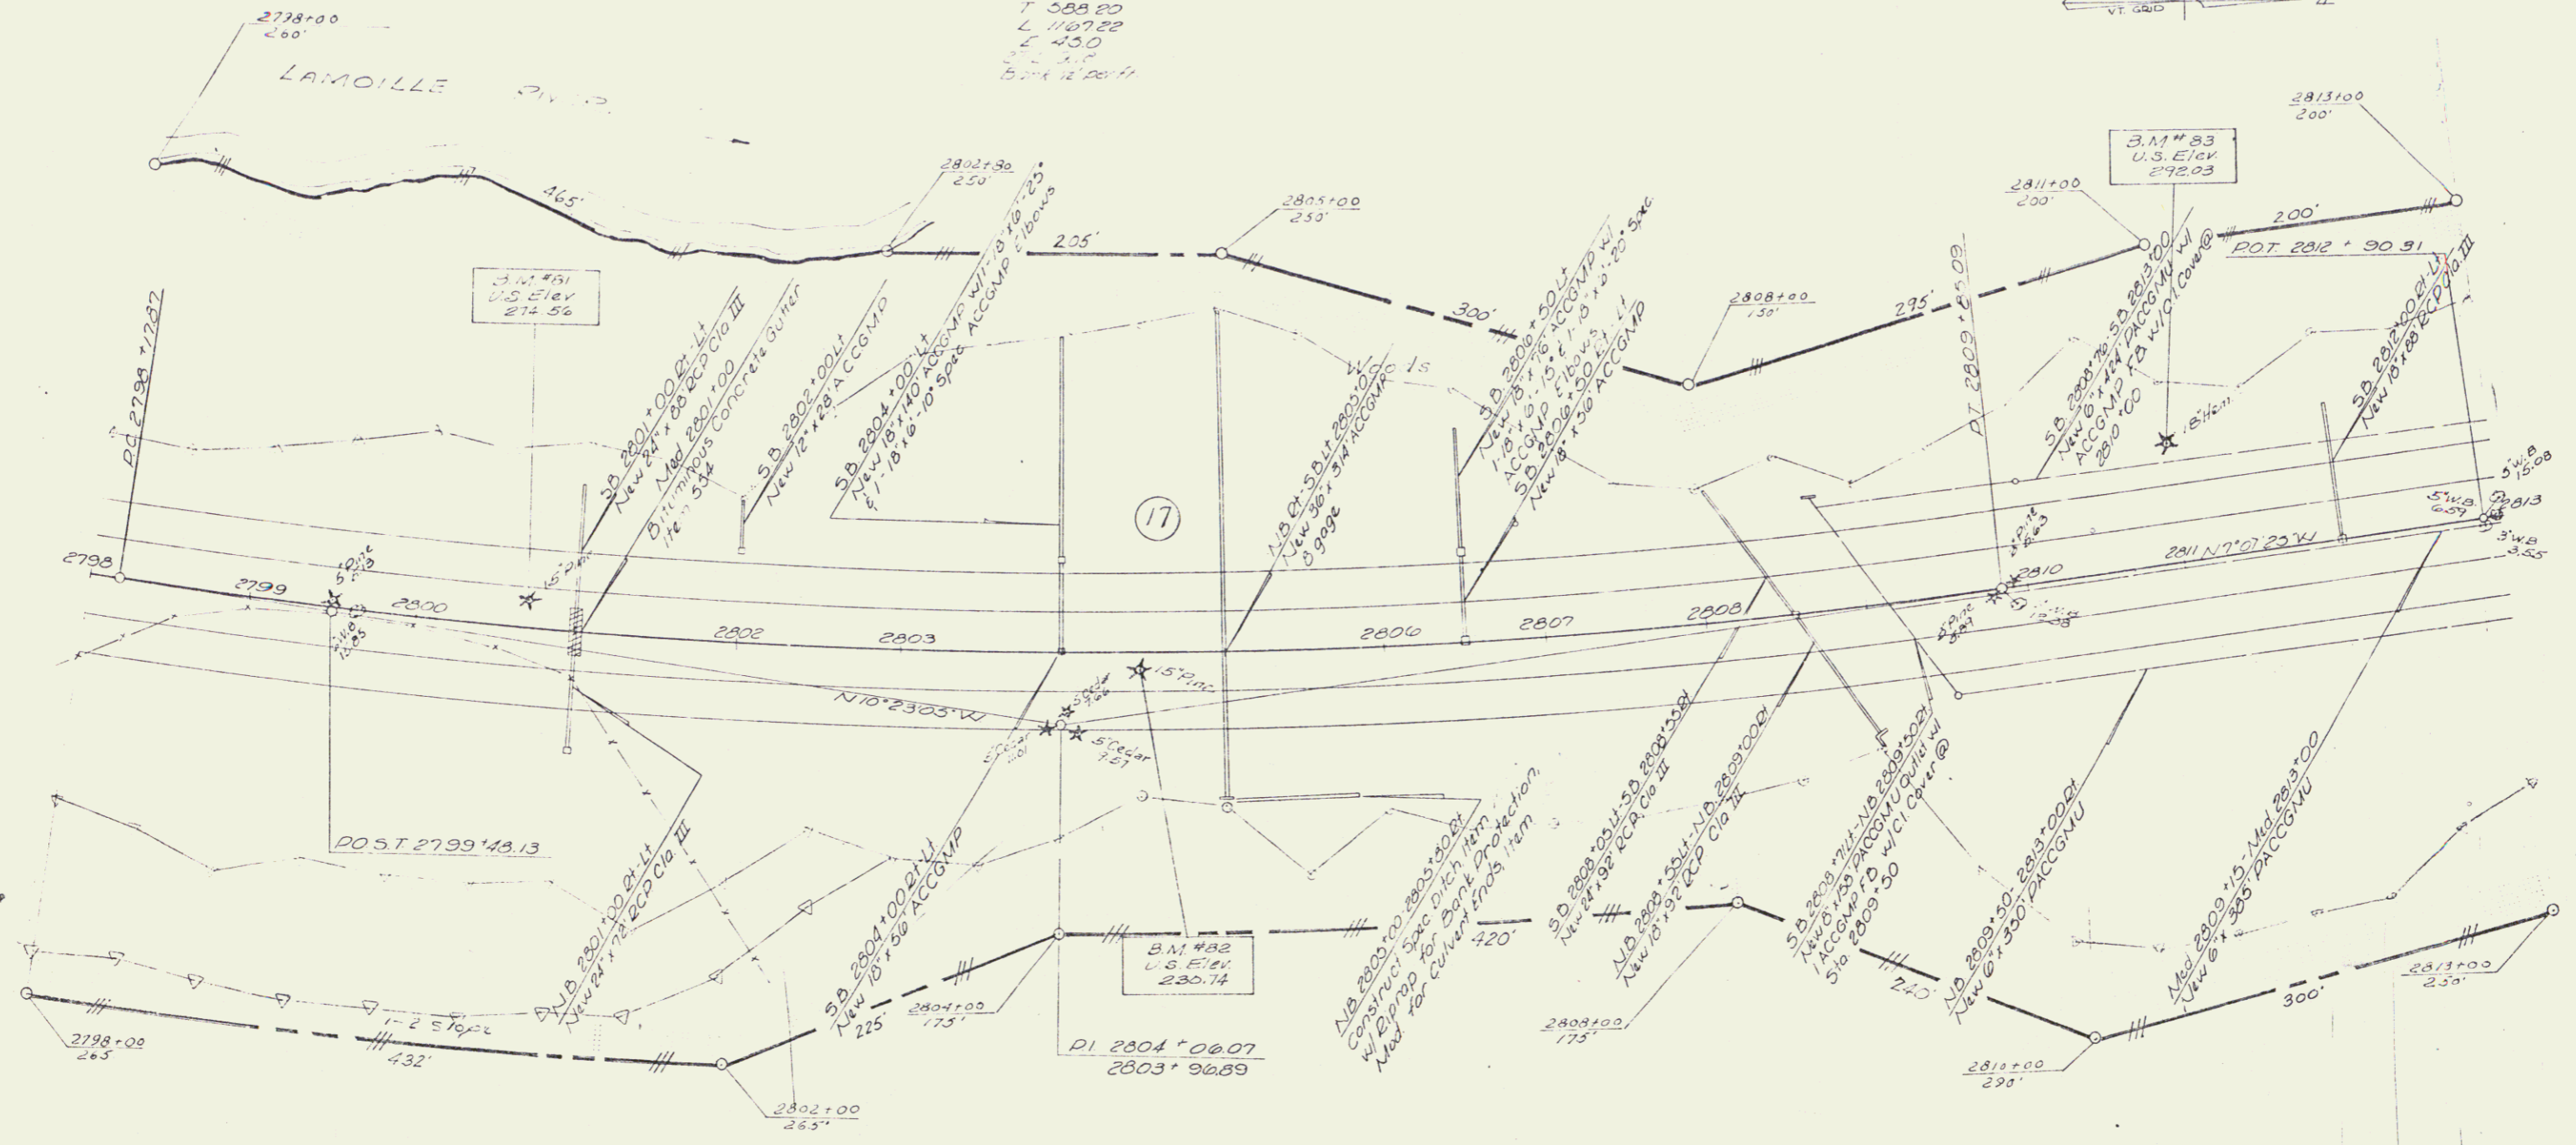



DRILLING & BLASTING OF  
SOLID ROCK SUBGRADE  
ITEM  
N.B. 2798+00-2804+25  
S.B. 2798+00-2803+00

JUTE MATTING  
17-M  
Med 2803+00-2914+50  
NB 2803+00-2914+00 BT

Curve Data  
Δ 17° 30' 30" Lt  
D 1' 30"  
P 3819.72  
T 388.20  
L 149.82  
L 45.0  
B.M. # 2811

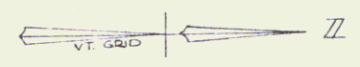

PLAN	DATE	BY	CHECKED

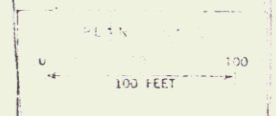

VERMONT DEPT. OF HIGHWAYS  
COLCHESTER - MILTON  
GEORGIA  
I 89 - 3(RT) ROW  
Sheet 36 of 54