



PLAN
SCALE 1" = 40'

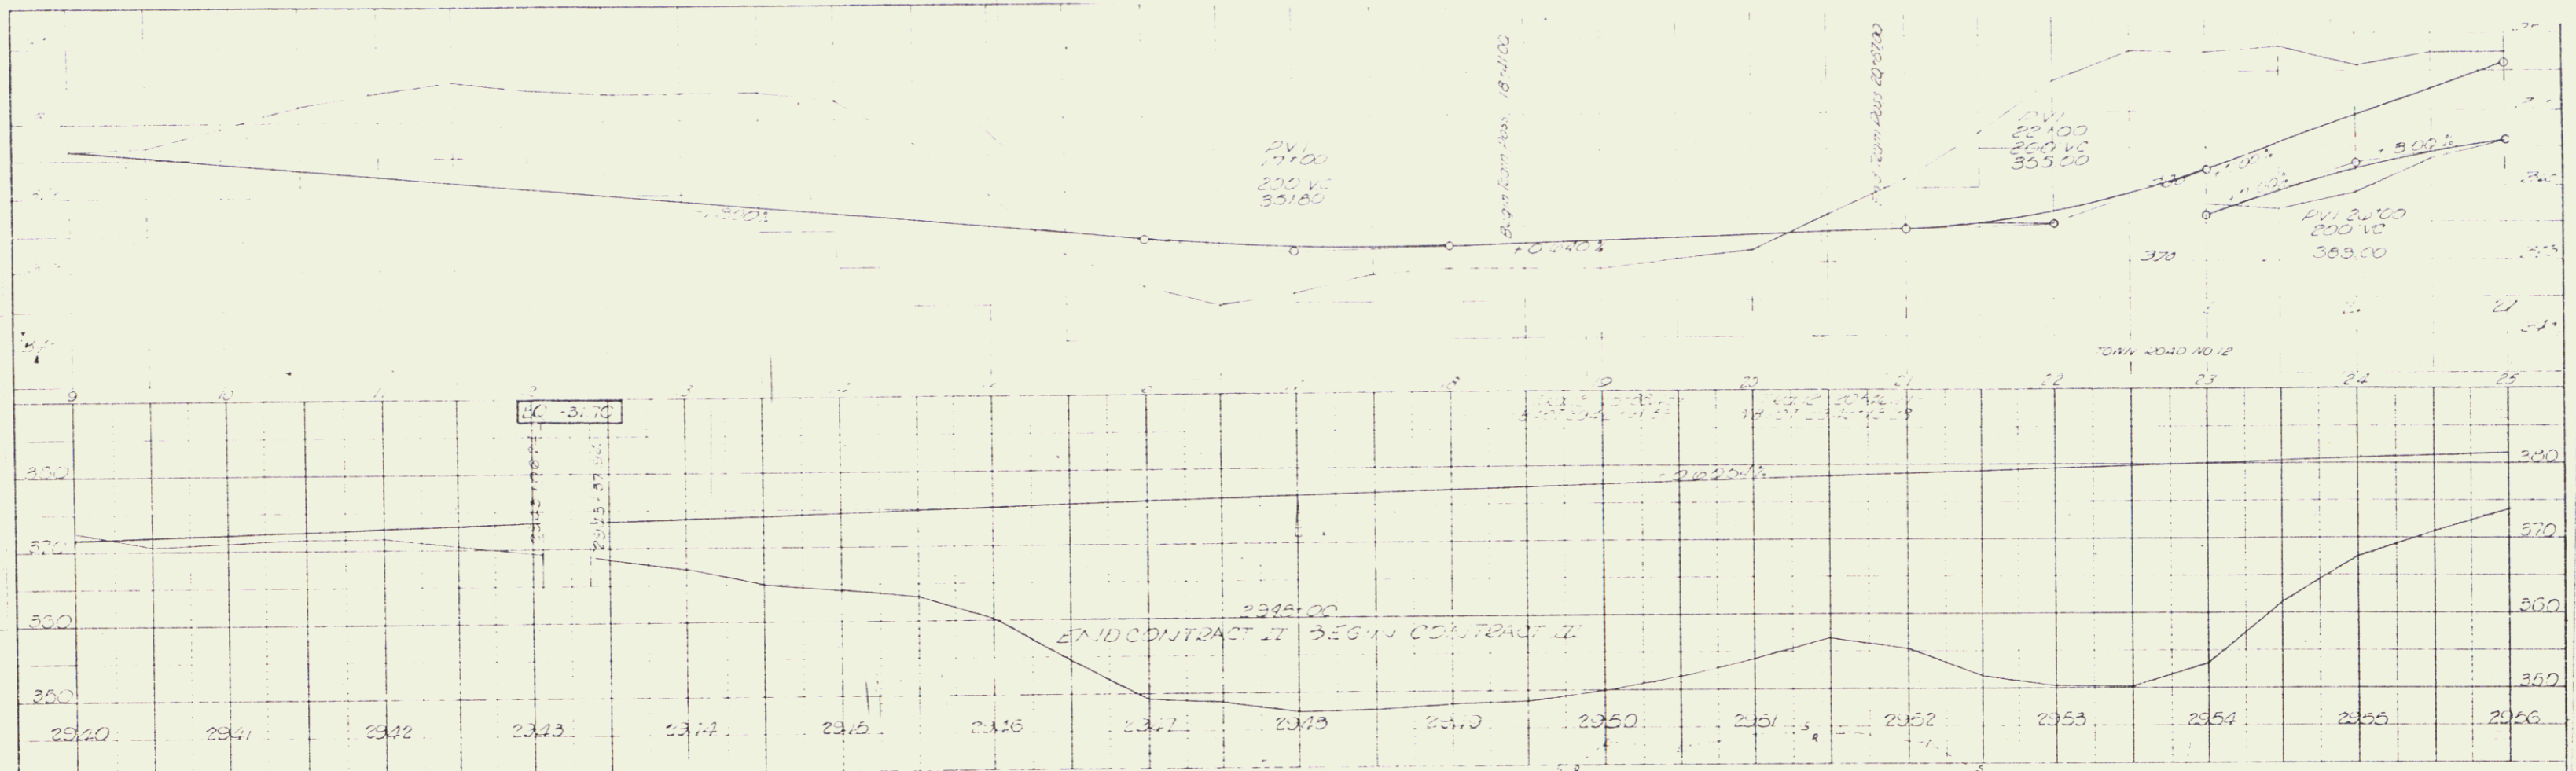

PROFILE
SCALE 1" = 40'

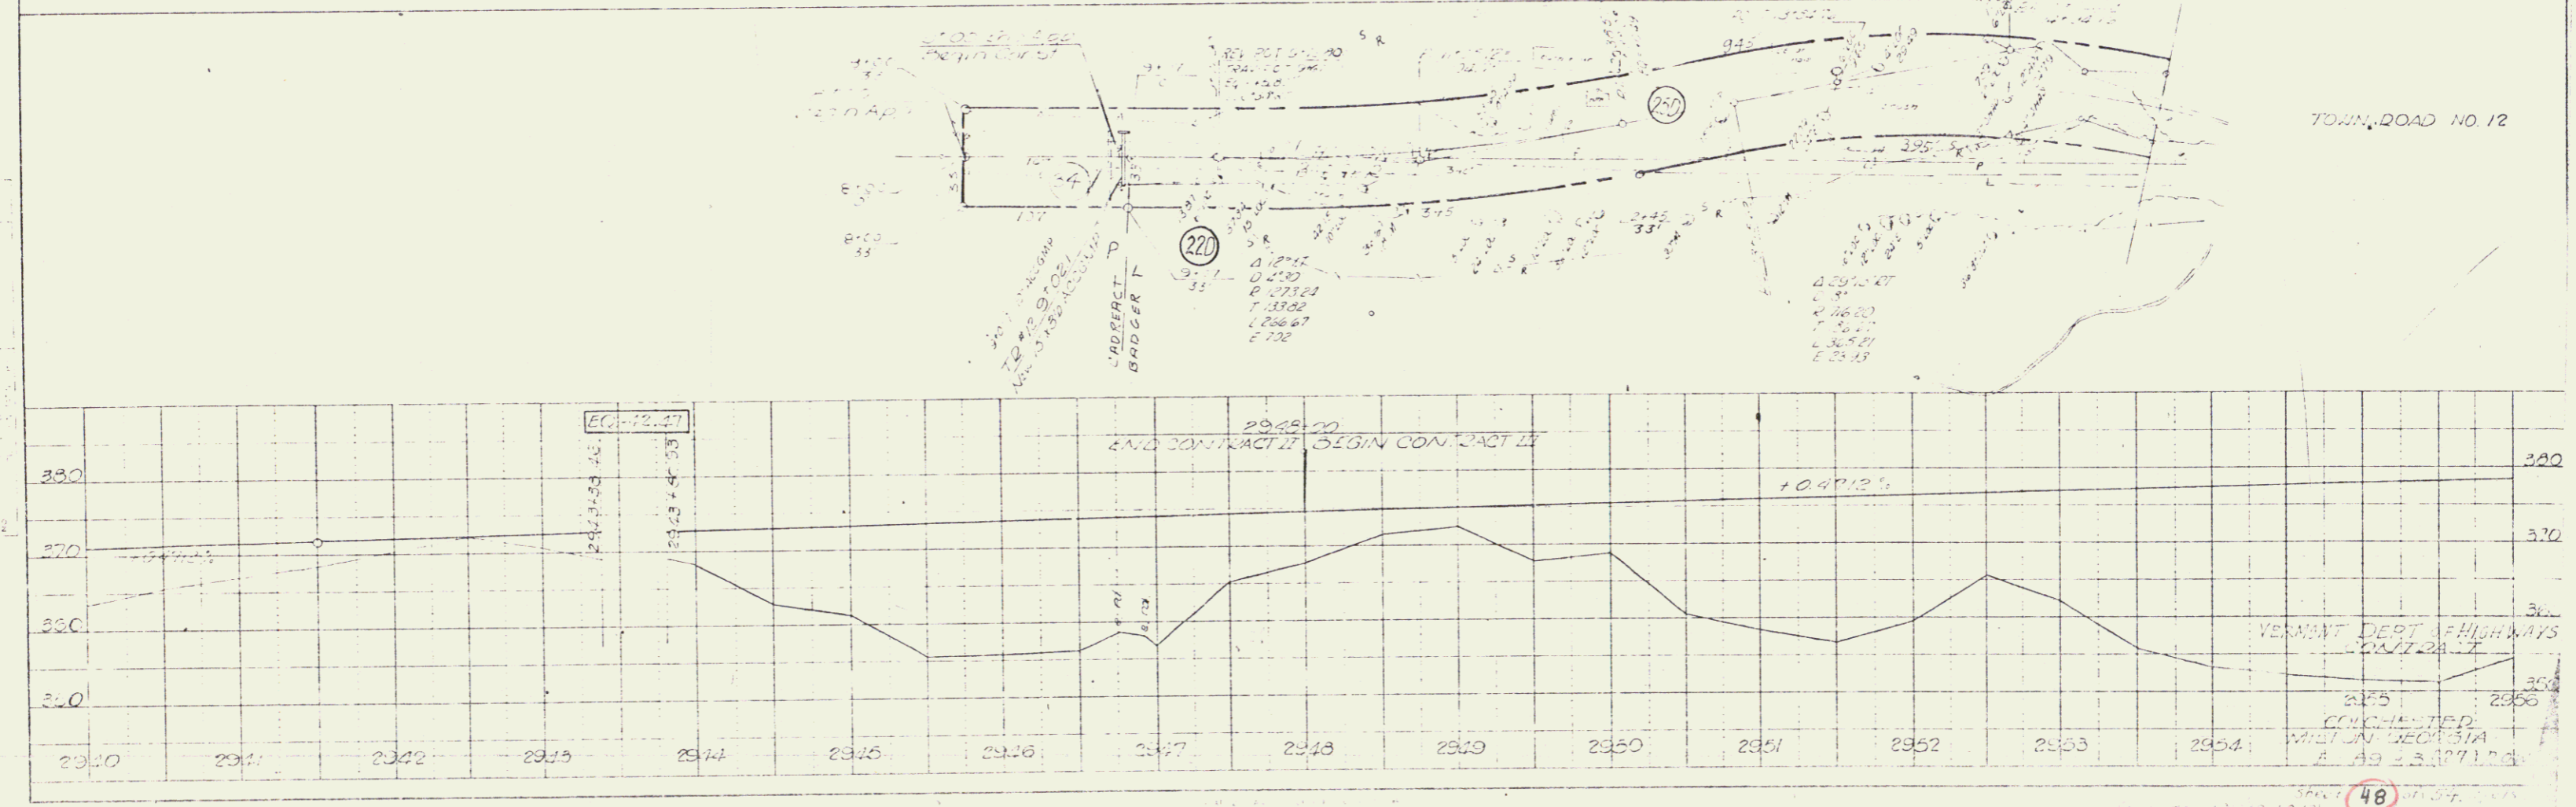

TOWN ROAD NO 12

VERMONT DEPT OF HIGHWAYS
CONTRACT 24.17

CONTRACTED
WHITIN DESIGN
A 49 23 1971

48