


NOTE: T.R. 6 NOW S.A. 8

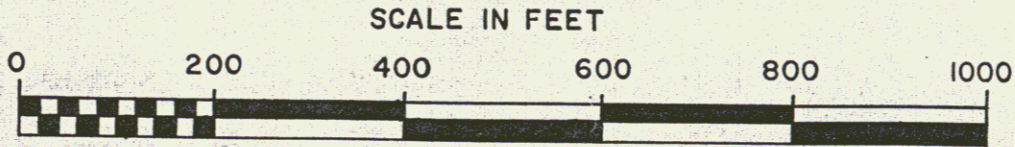

53A

67

STATE OF VERMONT
AGENCY OF TRANSPORTATION

RELINQUISHMENT & MAINTENANCE PLATS
TOWN OF COLCHESTER
TOWN ROAD 6
PROJECT COLCHESTER-MILTON I 89-3(34)

APPROX. SCALE 1"=200'	DATE: 12/16/74	DRAWN BY: L.F.P.
-----------------------	----------------	------------------

Sheet 2 of 4