

PLAN	DATE
BY	
CHECKED	
APPROVED	

WATER SOURCES
 Type Station Offset
 Spring SB 2698+ 2000' Lt.
 Spring SB 2703+ 1400' Lt.



*** THREE CABLE GUARD RAIL w/ STEEL POSTS, ITEM 542**
 2693+00, 2693+18" SB Lt.
 2693+00, 2699+26" SB Lt.
 2697+72, 2704+60" SB Lt.
 2695+84, 2705+20" SB Lt.

*** BITUMINOUS CONCRETE CURB**
 ITEM 535
 2699+00 - 2700+20 SB Rt.
 2699+00 - 2700+20 SB Lt.
 2699+00 - 2700+20 SB Lt.
 2699+00 - 2700+20 SB Lt.

*** STAGE 2 CONSTRUCTION**
 Drilling & Blasting of Solid Rock Subgrade
 S.B. 2696+80 - 2699+00

Construct Drive
 2699+50 - 2700+00 SB Lt.

Property Line Fence w/ Steel Posts, M&A
 2693+00 - 2705+00 Lt.

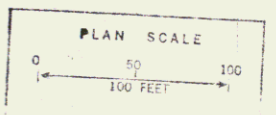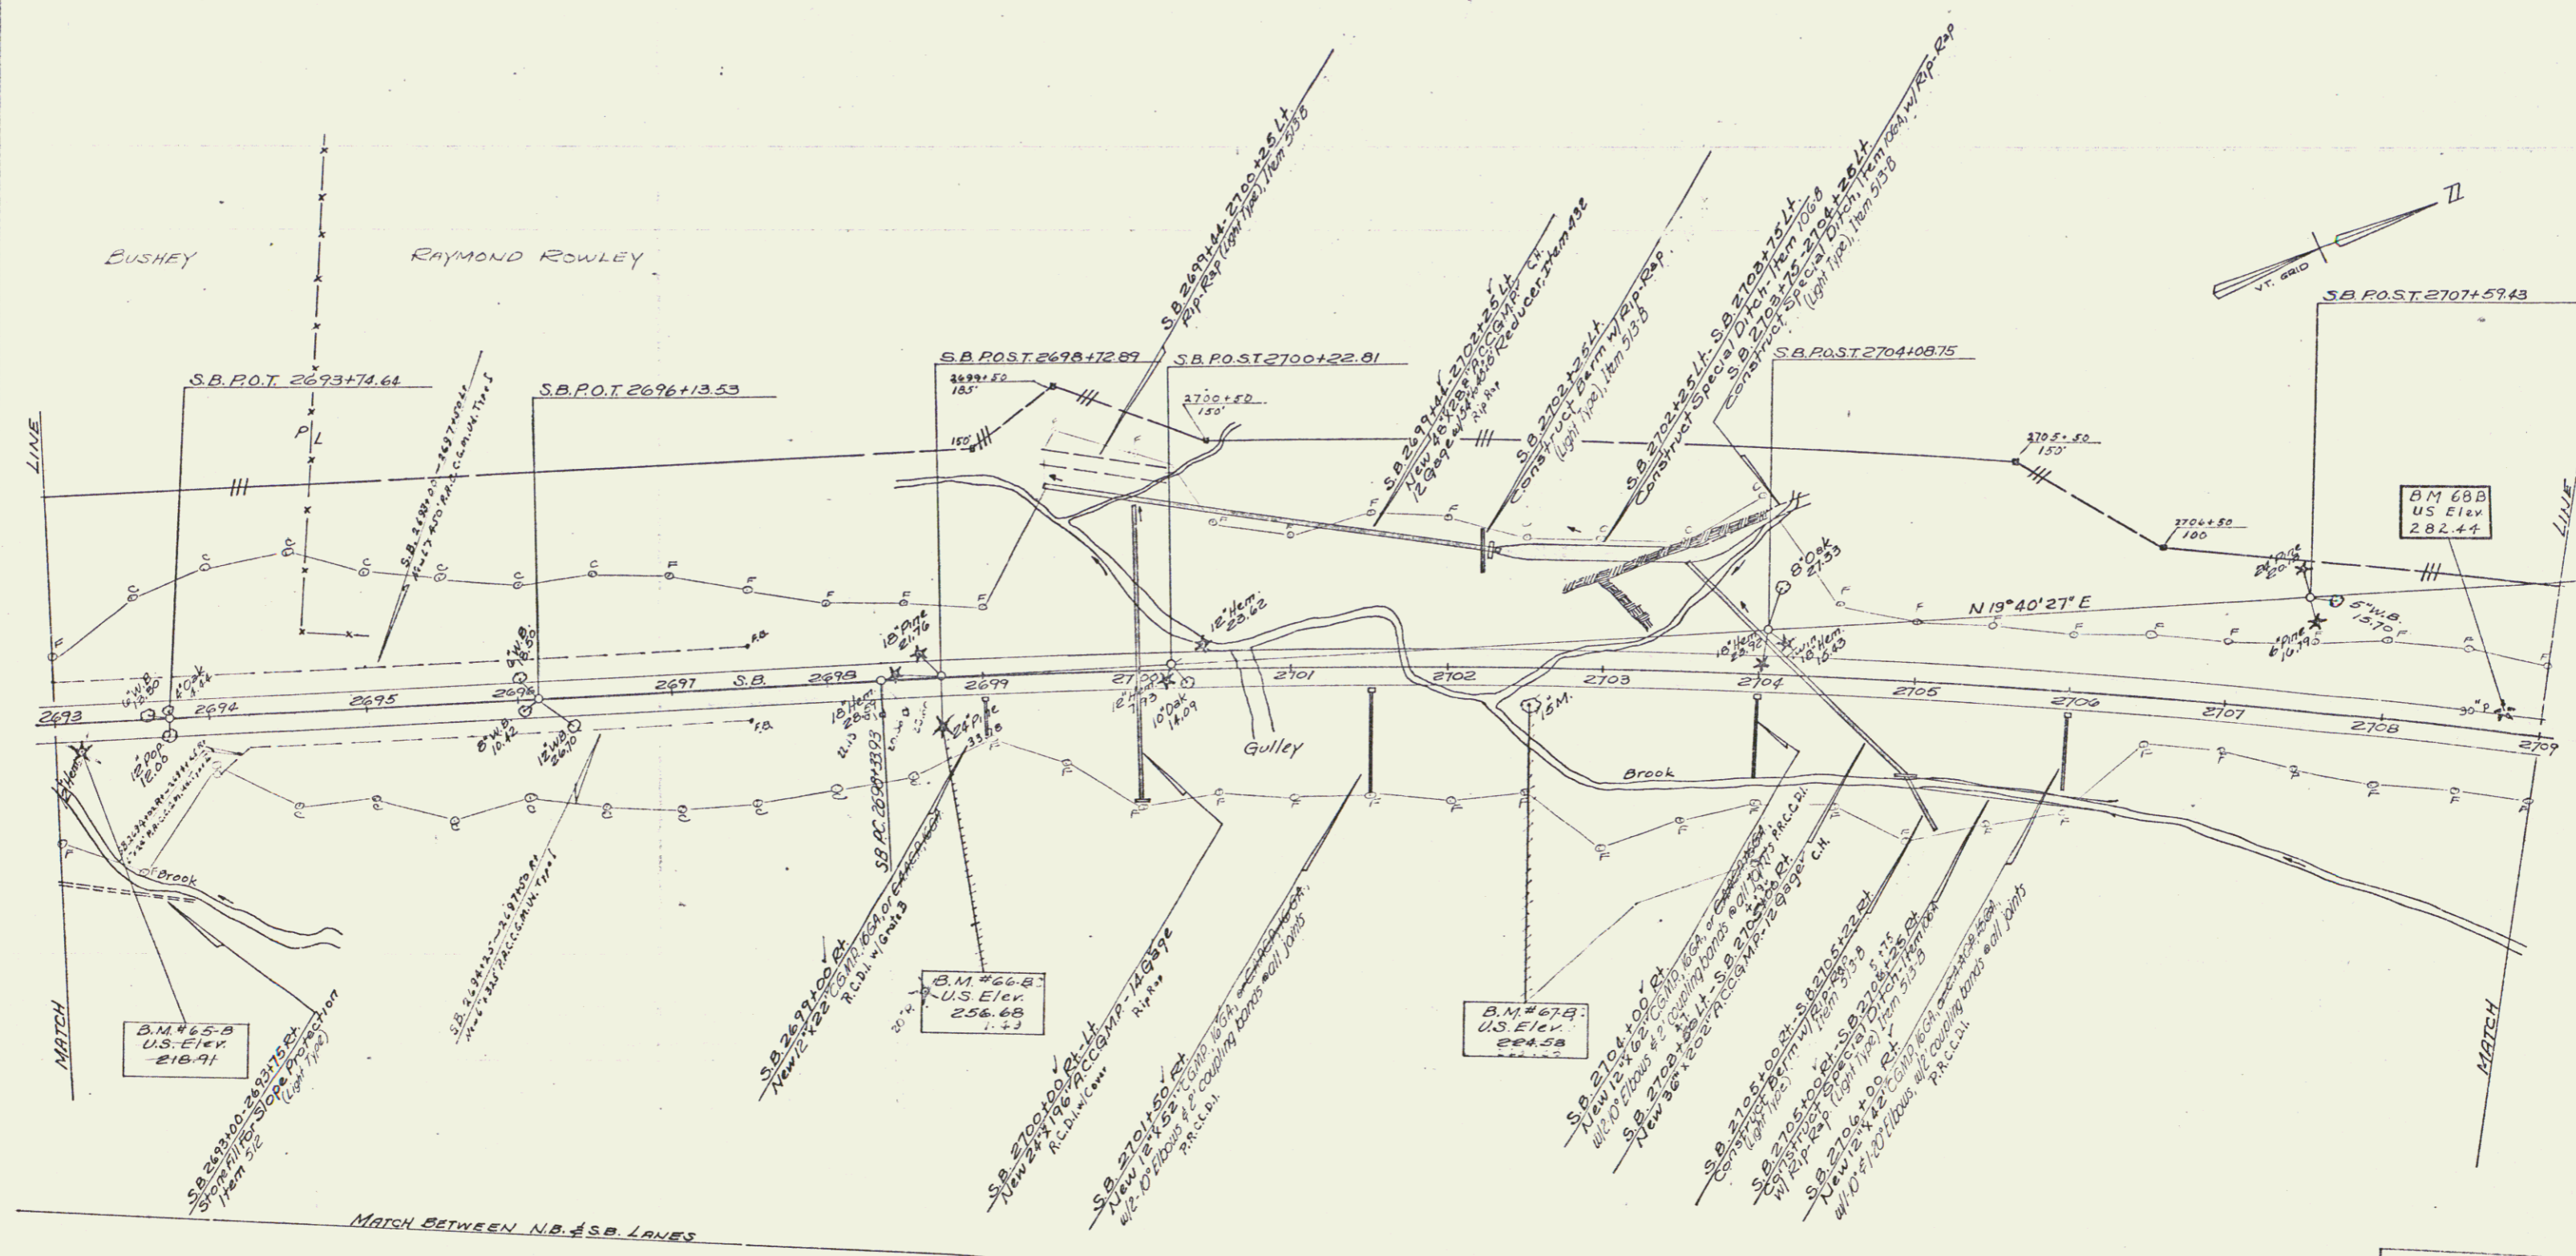

Stage II Construction
SOUTHBOUND LANE
 COLCHESTER-MILTON
 I 89-3(34) I 89-3(40)
 Sheet 62 of 419
 Sheet 63 of 177 Sheets

Control of Access is complete on this sheet