

Drilling & Blasting of Solid Rock Subgrade, ITEM 113  
 S.B. 2710+00-2720+75

\* STAGE 2 CONSTRUCTION

SUB-BASE OF SAND, ITEM 202  
 S.B. 2720+75-2722+75


PROPERTY LINE FENCE, MOD.  
 ITEM 503-II  
 S.B. 2752+00-2724+00

WATER SOURCES

Type	Station	Offset
Spring	SB 2713+	2500'+Lt.
Spring	SB 2720+	2800'+Lt.
Spring	SB 2720+50	3000'+Lt.
Spring	SB 2714	3000'+Lt.
Spring	SB 2722+	3000'+Lt.
Spring fed water hole	SB 2722+	400' Rt.


DATE	BY

PLAN  
 DATE  
 DRAWN BY  
 CHECKED BY  
 APPROVED BY  
 TITLE

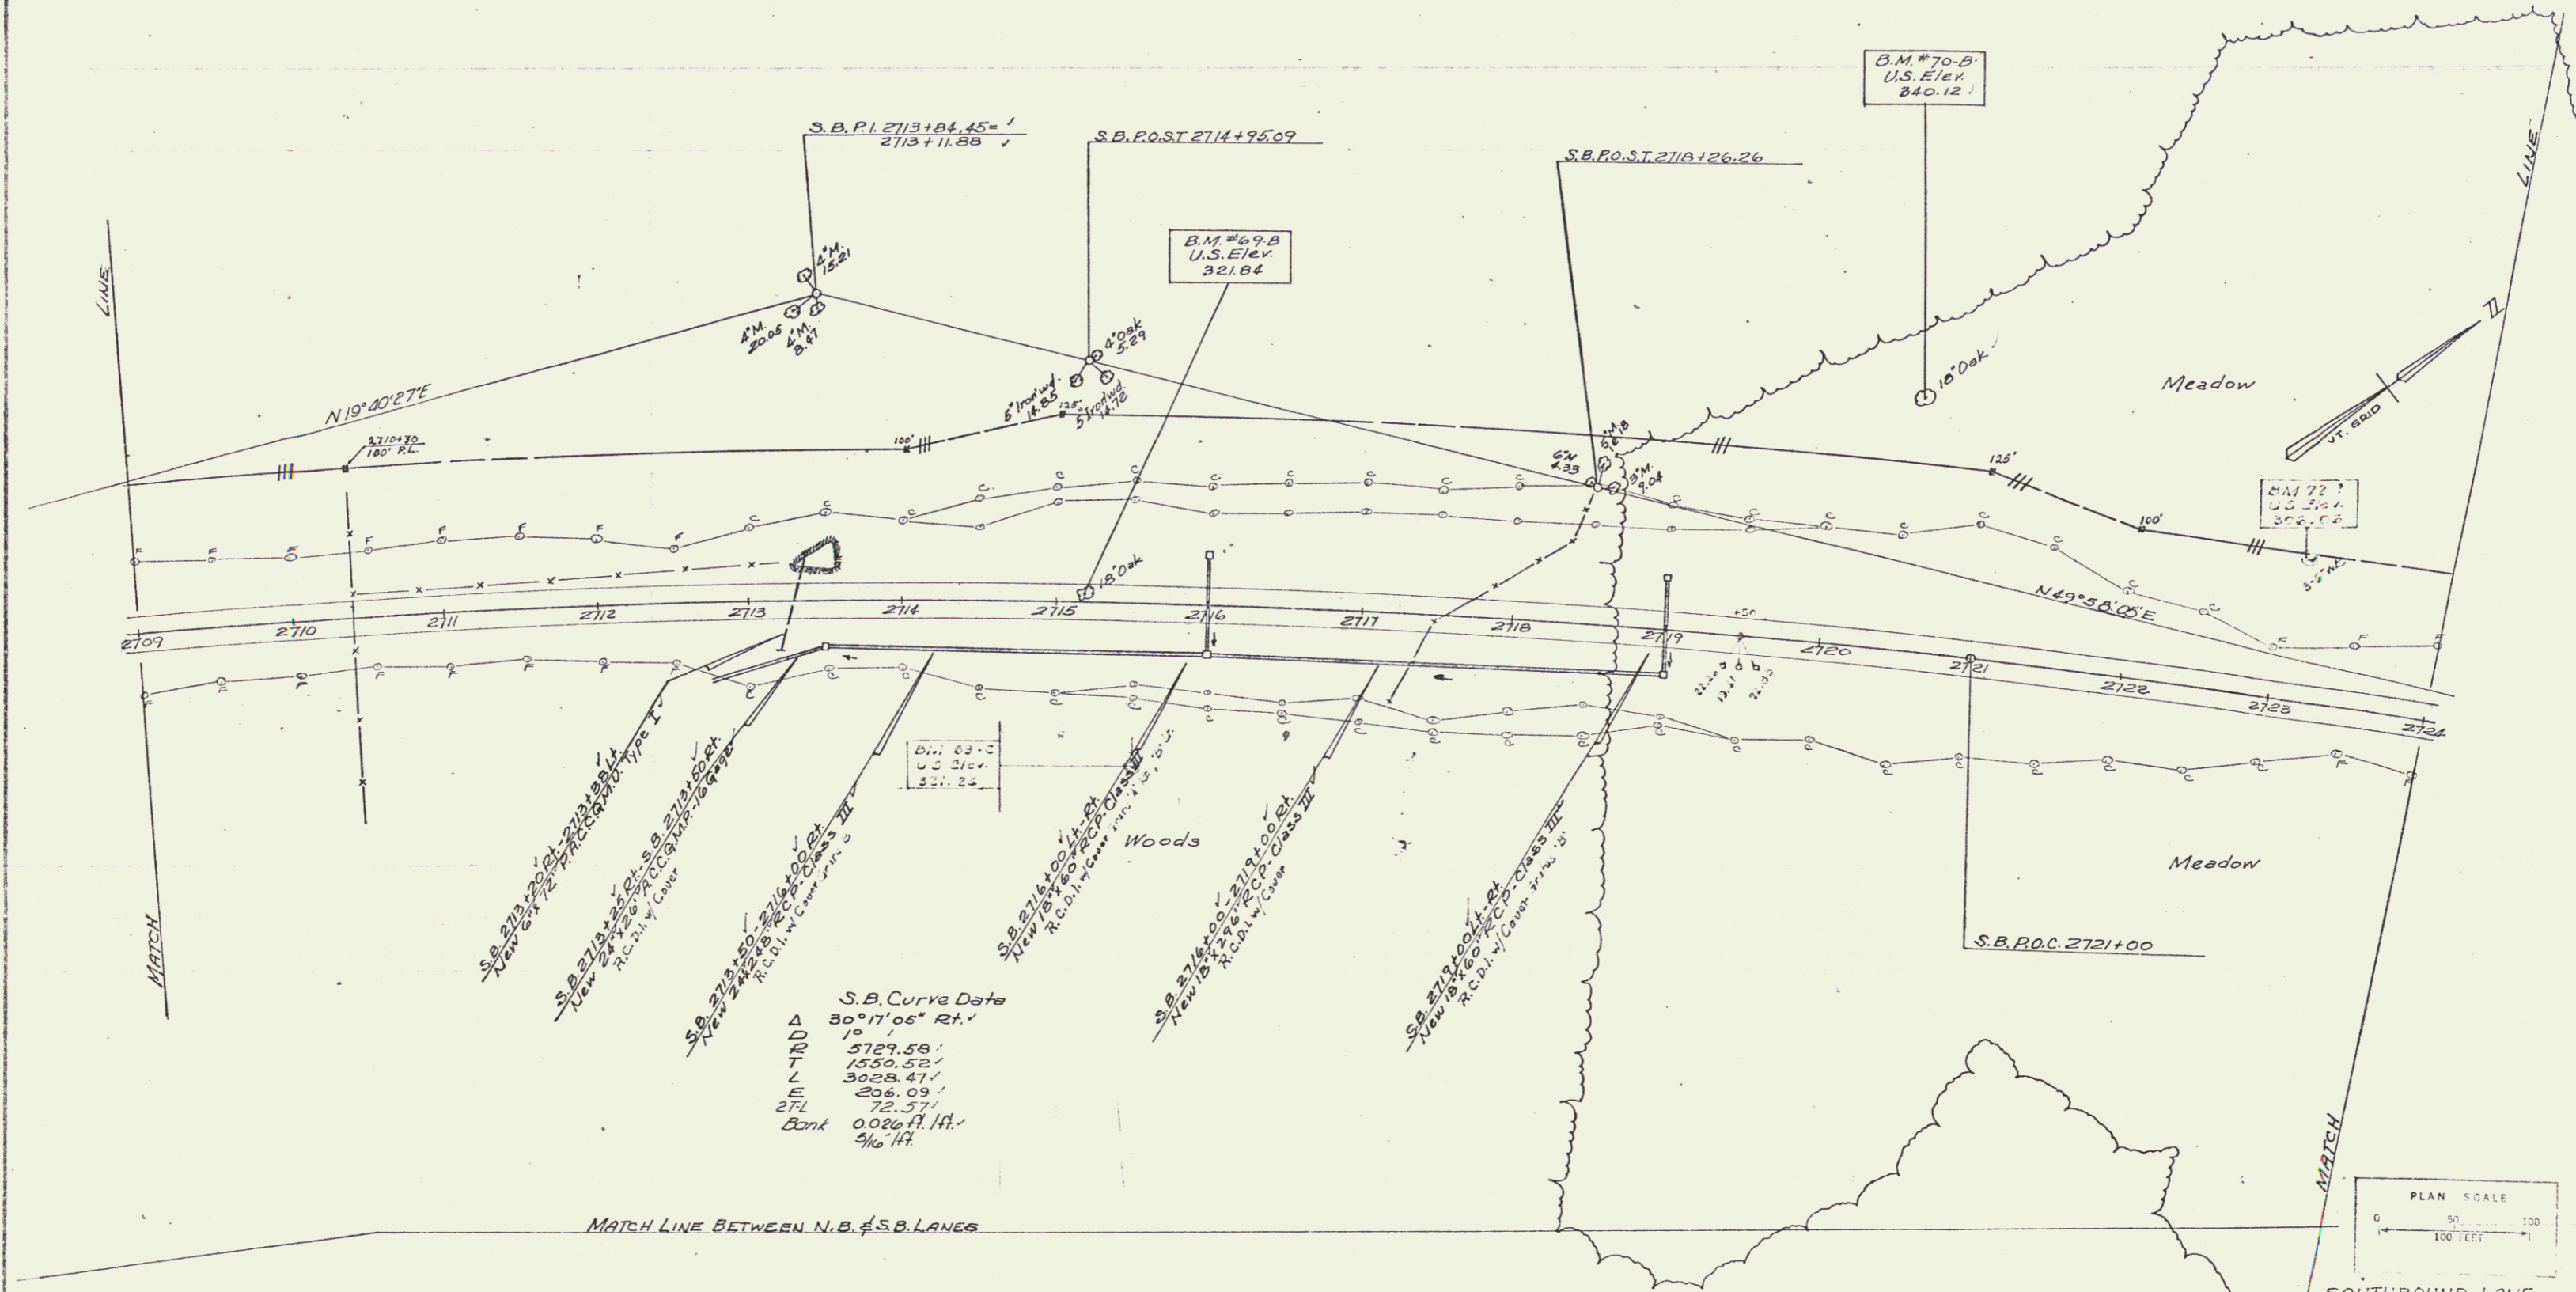

S.B. Curve Data

A	30°17'05" Rt.
D	10'
R	5729.58'
T	1550.52'
L	3028.47'
E	206.09'
2TL	72.57'
Cont	0.026 ft./ft.
	3/16" RA

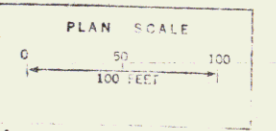

SOUTHBOUND LANE  
 COLCHESTER-MILTON  
 I 89-3(34) I 89-3(40)  
 Sheet 65 of 419  
 Sheet 64 of 177 Sheets

Control of Access is complete on this street.