

Drilling & Blasting of Solid Rock
 Item 114
 S.B. 2792+50 - 2798+00
 As directed by the Engineer

WATER SOURCES
 Station Offset
 BL 2789+ 100+ Lt.
 Spring BL 2792+ 800+ Rt.

#55 to CVPSC
 St. of H. Rte. to Elev. 171
 Flowage

* STAGE 2 CONSTRUCTION
 Stone Fill
 No. 2730100-2734+50

SUB-BASE OF SAND, ITEM 202
 NB 2789+00-2791+25
 NB 2788+75-2789+50
 SB 2789+25-2789+50

* THREE CABLE GUARD RAIL
 W/ STEEL POSTS, ITEM 542
 SB 2792+20 - 2798+00 Lt.
 NB 2786+40 - 2787+20 Rt.
 SB 2786+40 - 2789+20 Lt.
 SB 2786+40 - 2788+40 Rt.

Drilling & Blasting of Solid Rock Sub-grade, Item 115
 NB 2792+75 - 2798+00
 S.B. 2792+50 - 2798+00


* JUTE MATTING
 ITEM 623
 NB 2792+50 - 2793+75 Rt.
 NB 2792+50 - 2794+25

* BITUM CONC CURB, ITEM 555
 SB 2786+40 - 2788+75 Lt.
 NB 2786+40 - 2786+60 Lt.
 SB 2794+00 - 2797+50 Lt.

GRAVEL BACKFILL FOR
 SLOPE STABILIZATION
 ITEM 222-A
 NB 2790+00 - 2794+60 Rt.

* STANDARD STEEL BEAM
 GUARD RAIL, ITEM 545-A
 2786+40 - 2786+75 Rt.

DRILLING & PRESPLITTING
 OF SOLID ROCK, ITEM 125
 BL 2795+00 - 2798+00

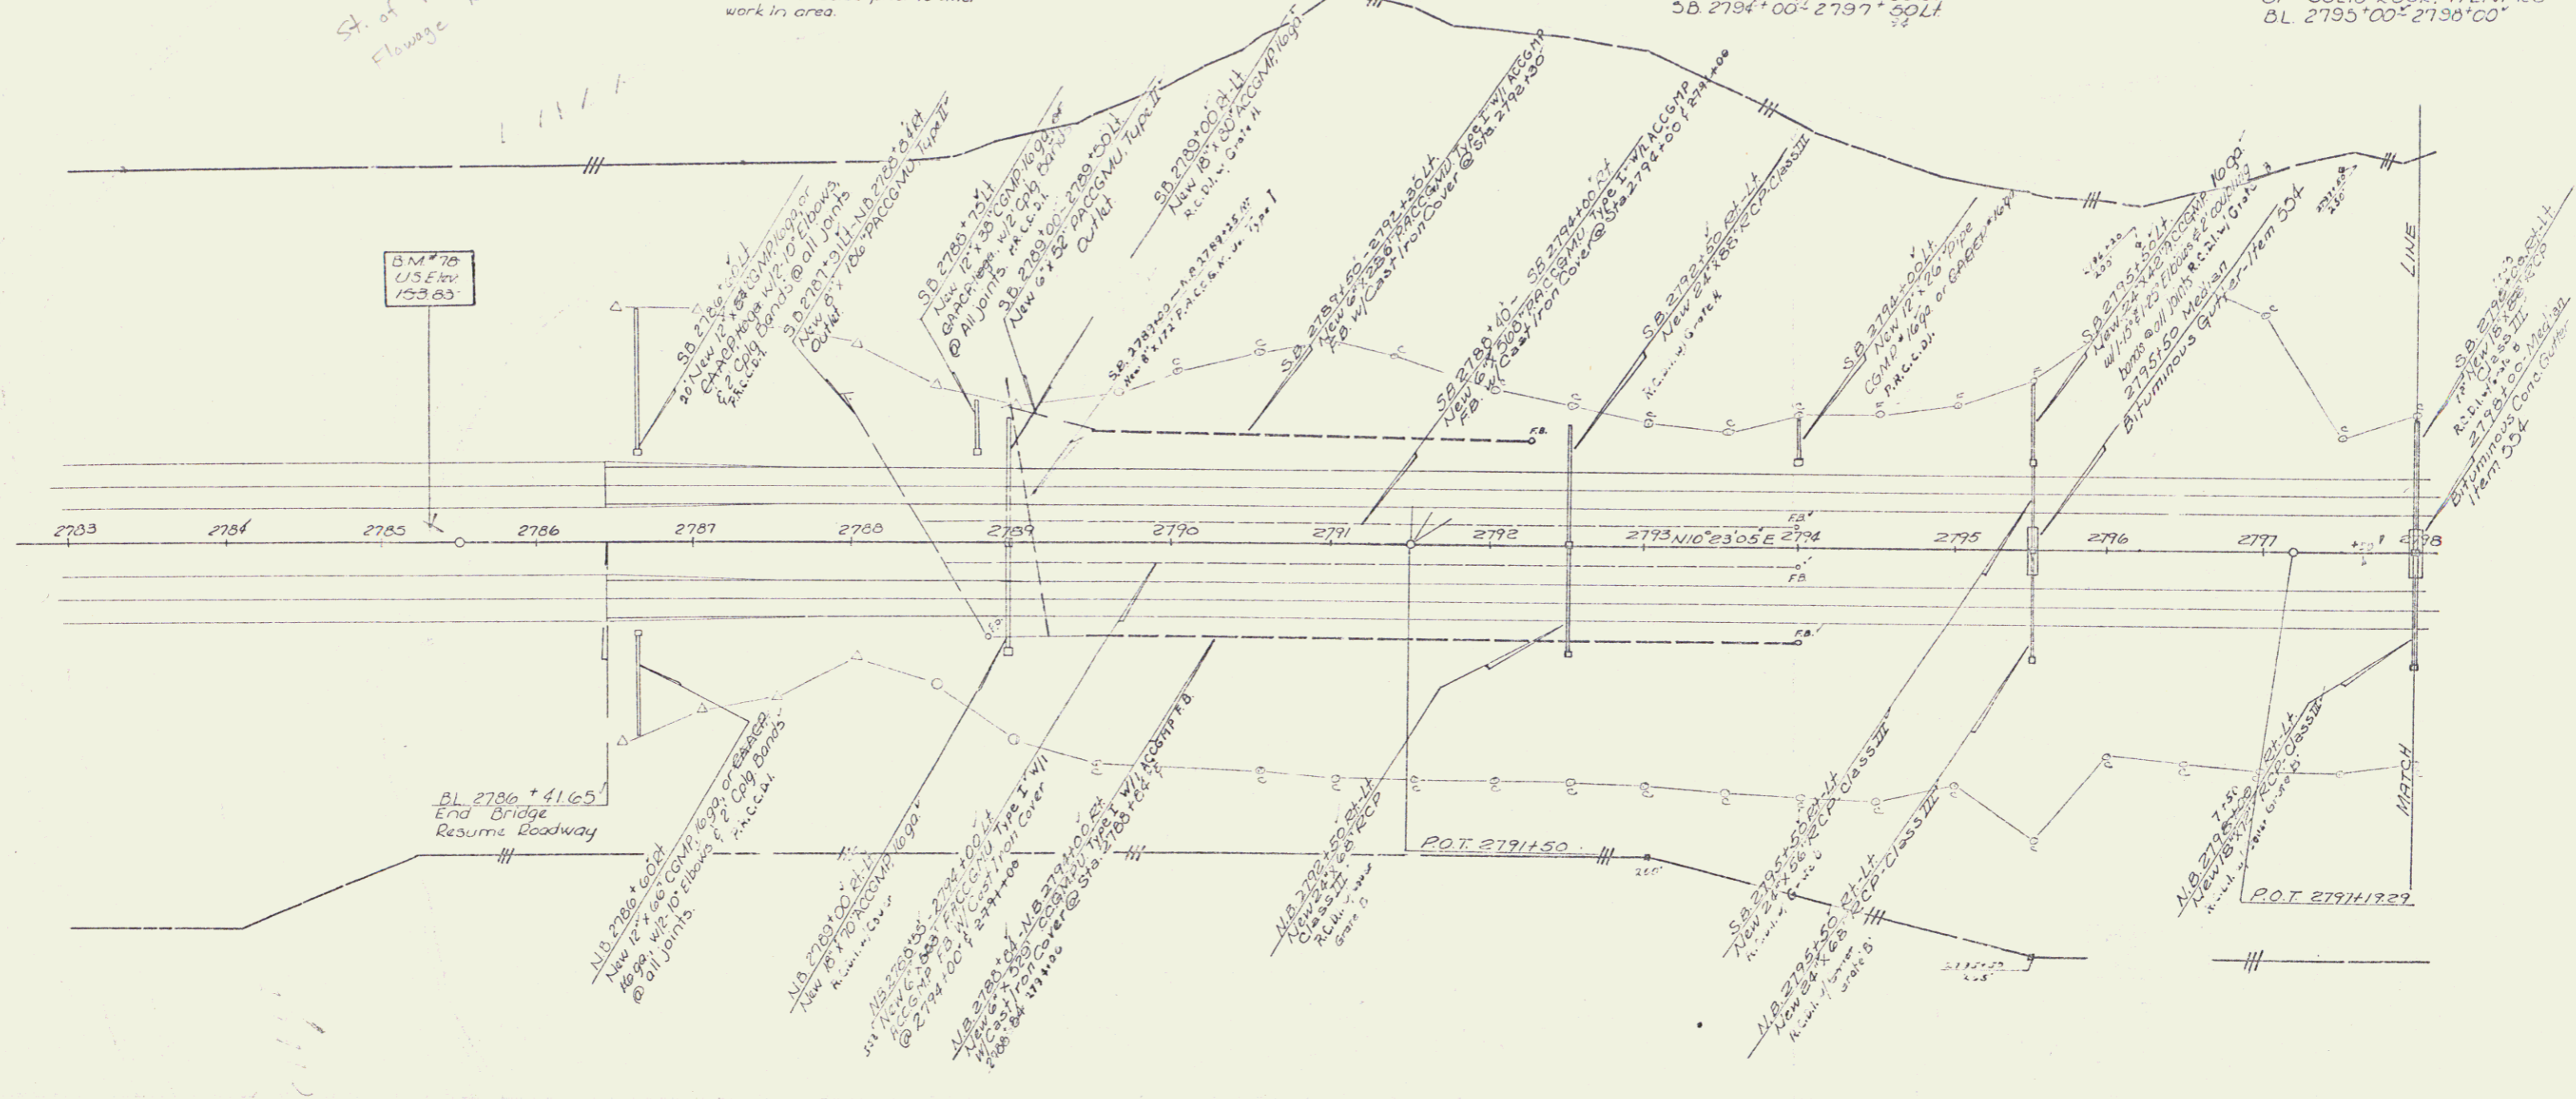

STAGE II CONSTRUCTION
 COLCHESTER-MILTON
 189-3 (40)
 189-3 (34)
 Sheet 17 of 419
 Sheet 77 of 77 Sheets
 81

Control of Access is complete on this street