



PLAN
 DATE: 10/1/54
 DRAWN BY: [unclear]
 CHECKED BY: [unclear]
 IN CHARGE: [unclear]

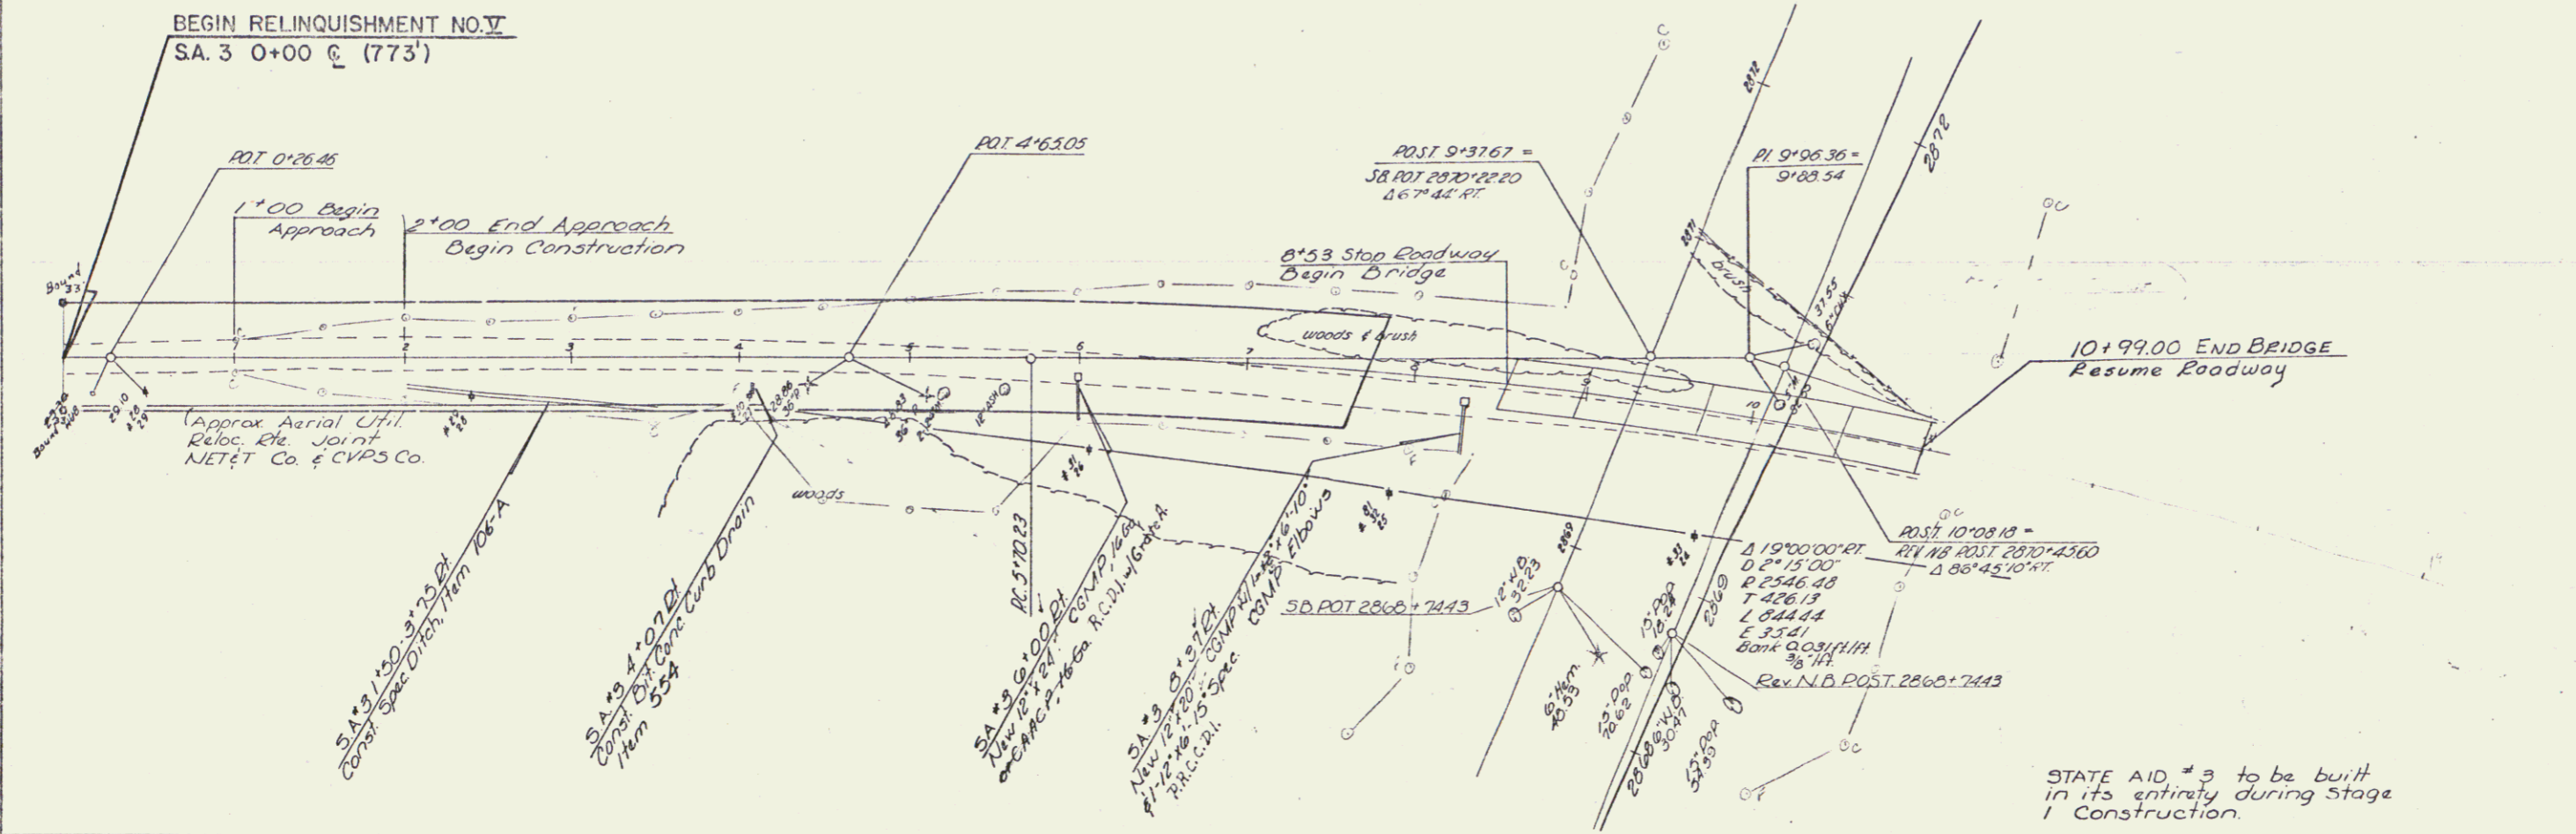

PROFILE
 DATE: 10/1/54
 DRAWN BY: [unclear]
 CHECKED BY: [unclear]
 IN CHARGE: [unclear]

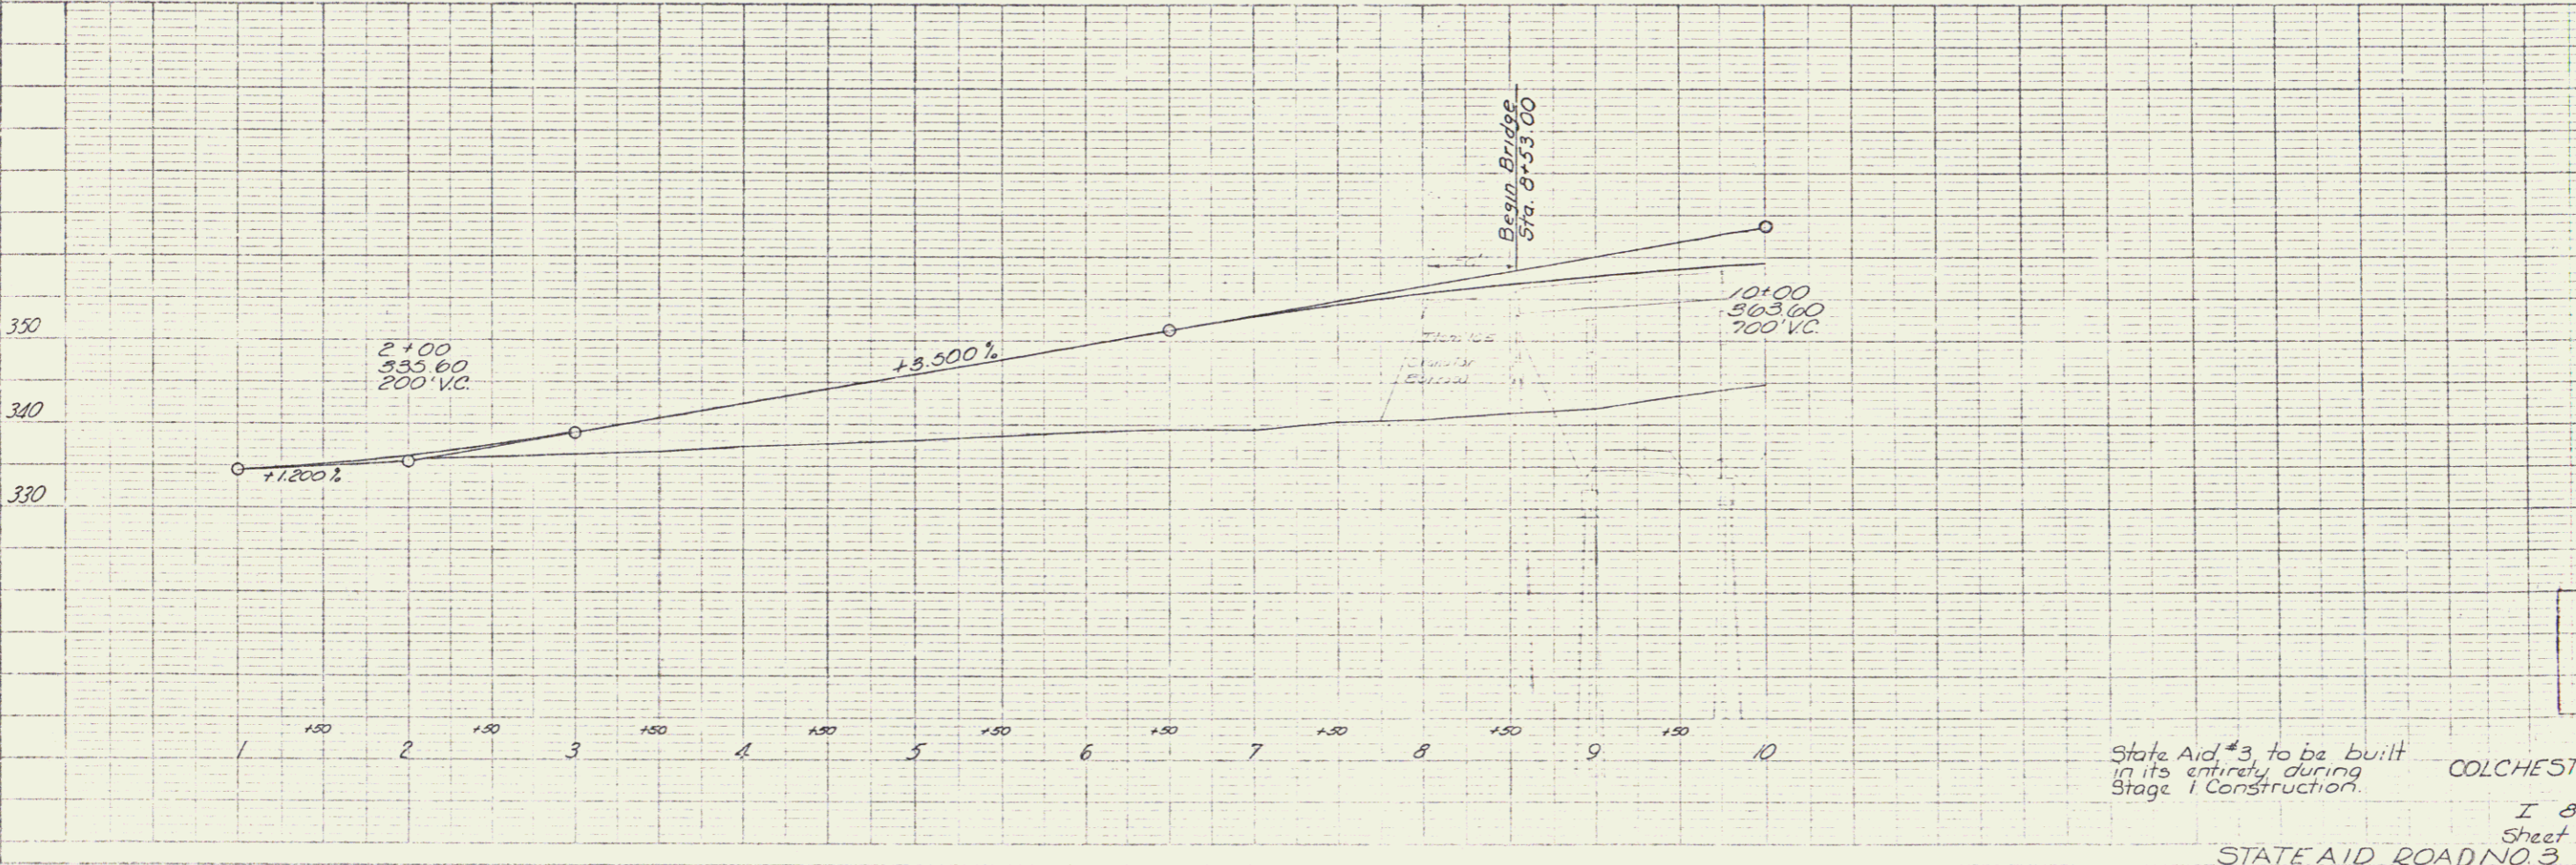

State Aid #3 to be built in its entirety during Stage I Construction.
 COLCHESTER - MILTON
 I 89 - 3(34)
 Sheet 89 of 419
 STATE AID ROAD NO. 3