

WATER SOURCES		
Type	Station	Offset
Dug well	NB 2896+	1800' + Rt
Dug well	NB 2898+	1800' + Rt
Spring	NB 2900+	1500' + Rt
Dug well	NB 2900+	2100' + Rt
Dug well	NB 2907+	1600' + Rt
Dug well	NB 2907+	1300' + Rt

* THREE CABLE GUARD RAIL
w/ 57" EL. POSTS, ITEM 542
2896+50" 2898+50" NO LT
2897+50" 2898+62" NB Rt
2903+80" 2903+83" NB Lt
2903+94" 2904+28" SB Lt
2904+02" 2904+53" NB Lt
2903+66" 2906+06" SB Lt


* CONSTRUCT DIMENSIONAL CONCRETE
CURB ITEM 555
NB 2896+50 - 2898+50 Lt
NB 2904+50 - 2905+85 Lt
SB 2903+20 - 2906+00 Lt

* STAGE 2 CONSTRUCTION

MUCK EXCAVATION
ITEM 177
NB 2897+25 - 2898+85
NB 2904+25 - 2905+75
SB 2896+75 - 2897+85
SB 2903+75 - 2905+20

PROPERTY LINE FENCE, MOD
ITEM 583-T
NB 2892+00 - 2906+00 Lt
SB 2892+00 - 2906+00 Lt

PLAN
DATE
BY
CHECKED
APPROVED

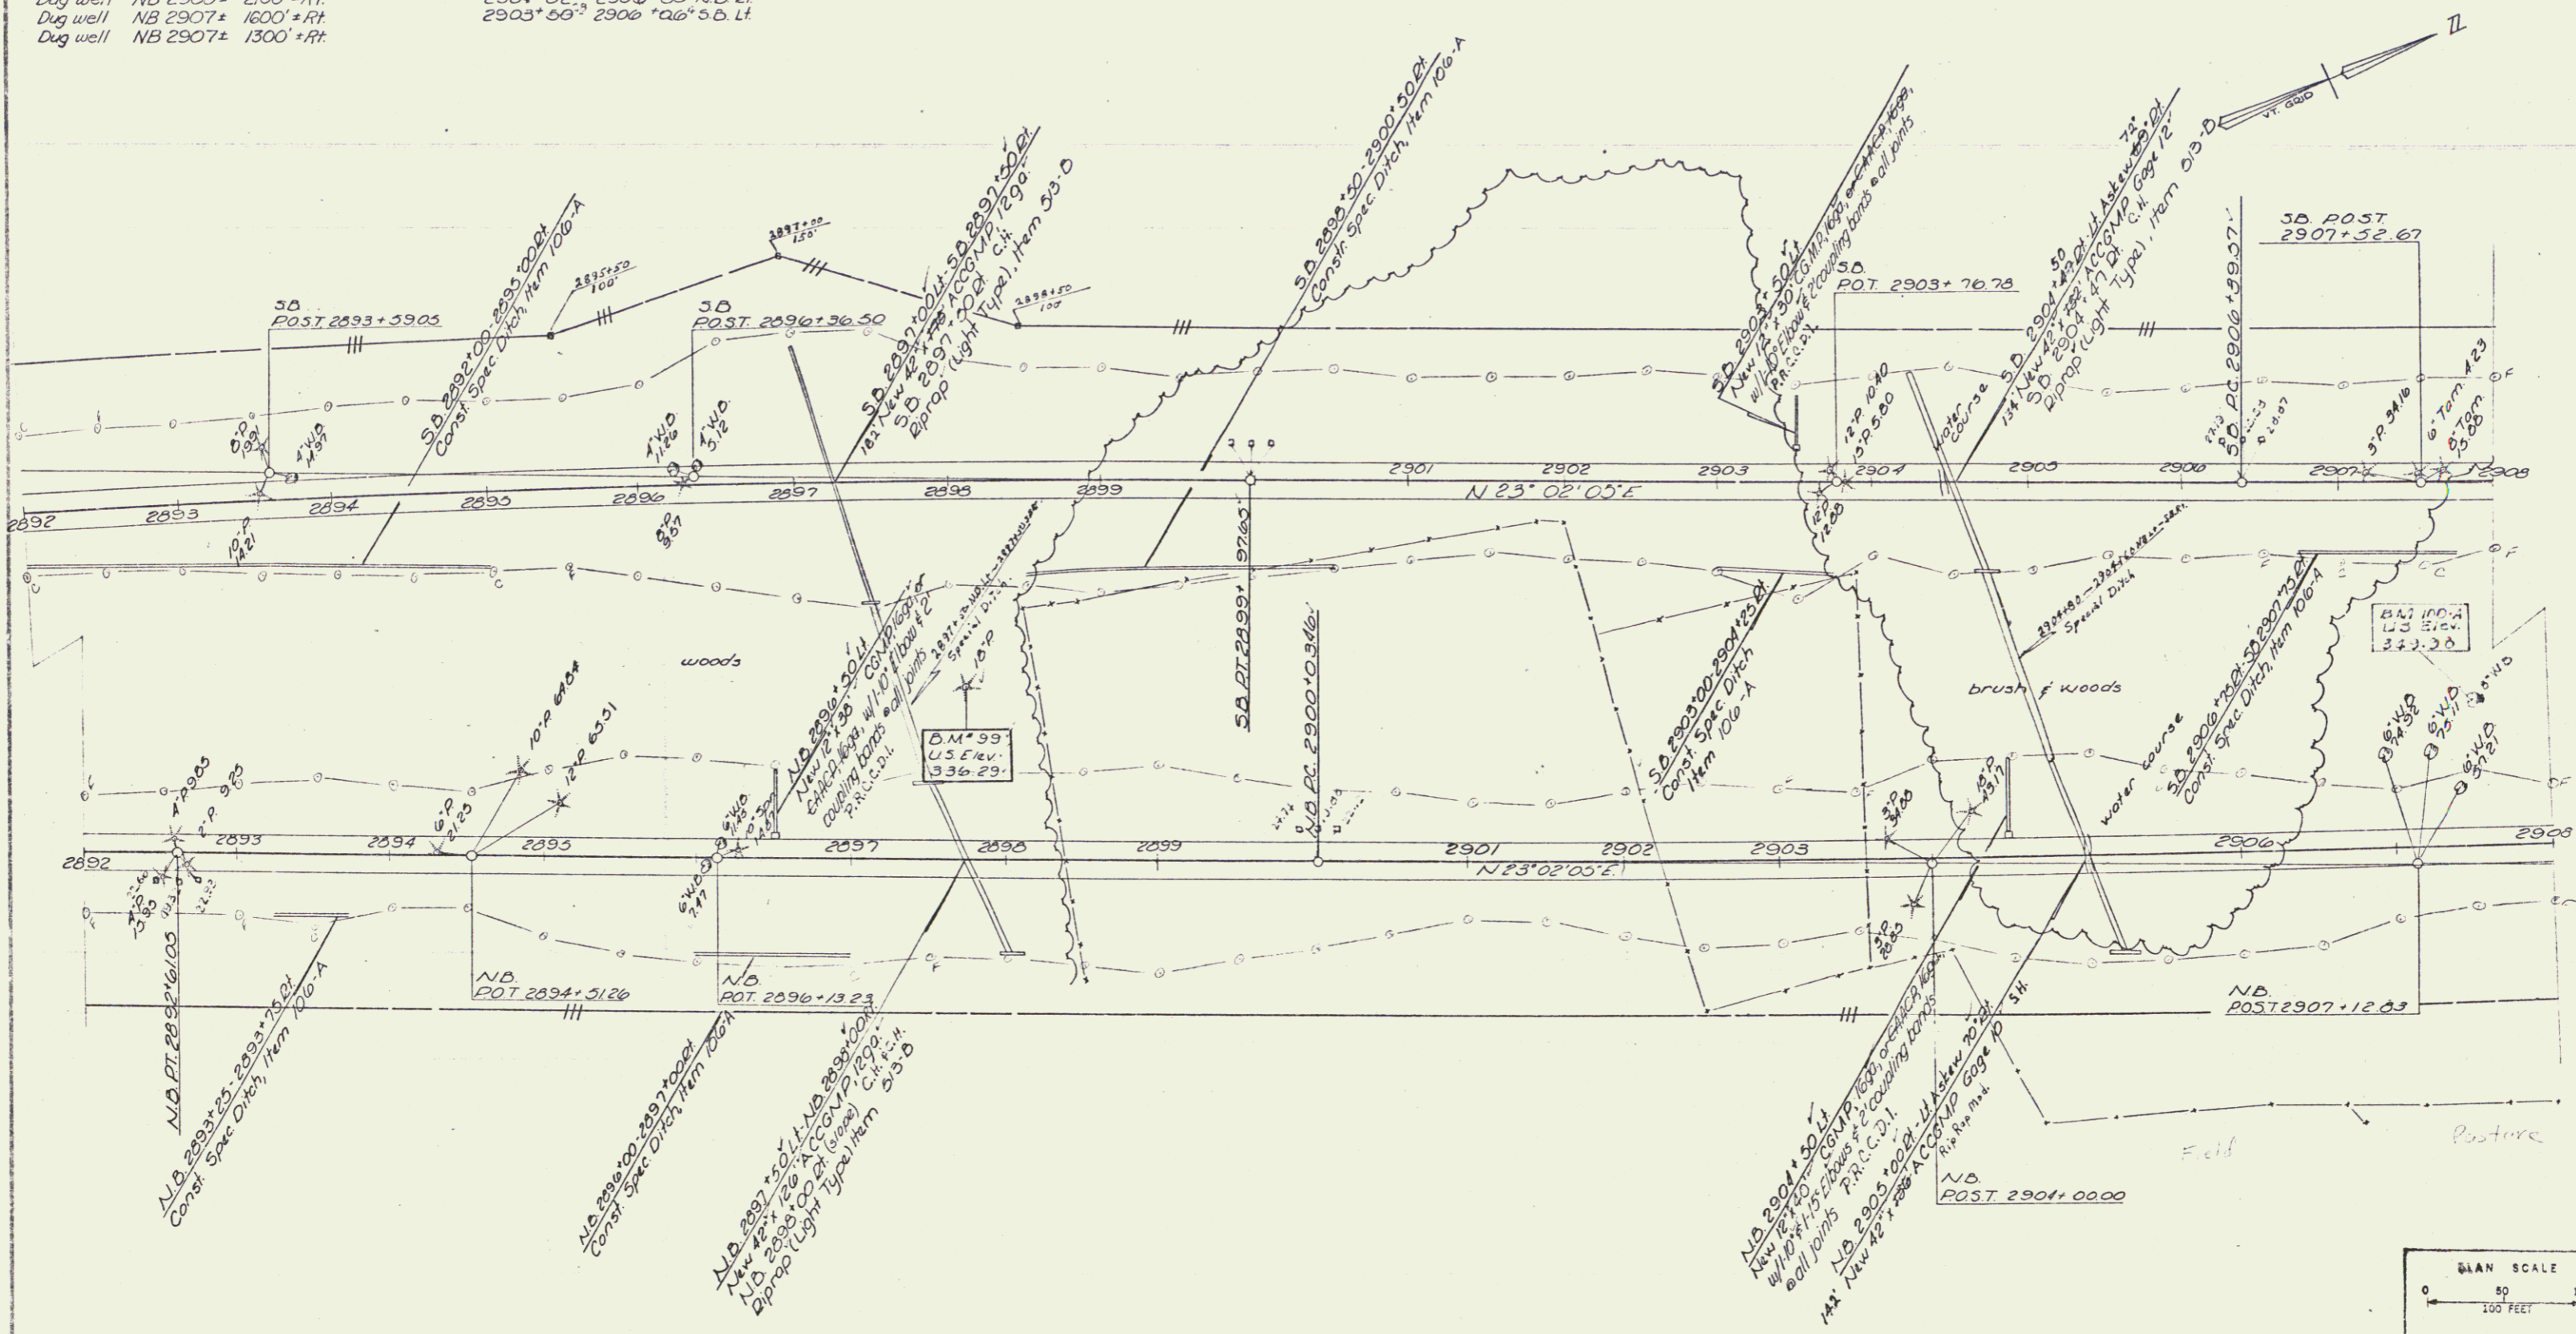

COLCHESTER-MILTON-
187-3(40) Stage 2 Construction
I 89-3(34)

Control of Access is complete on this sheet

Sheet 93 of 415
Sheet 91 of 1775 sheets

90