


PLAN
 DATE
 DRAWN BY
 CHECKED BY
 NO.

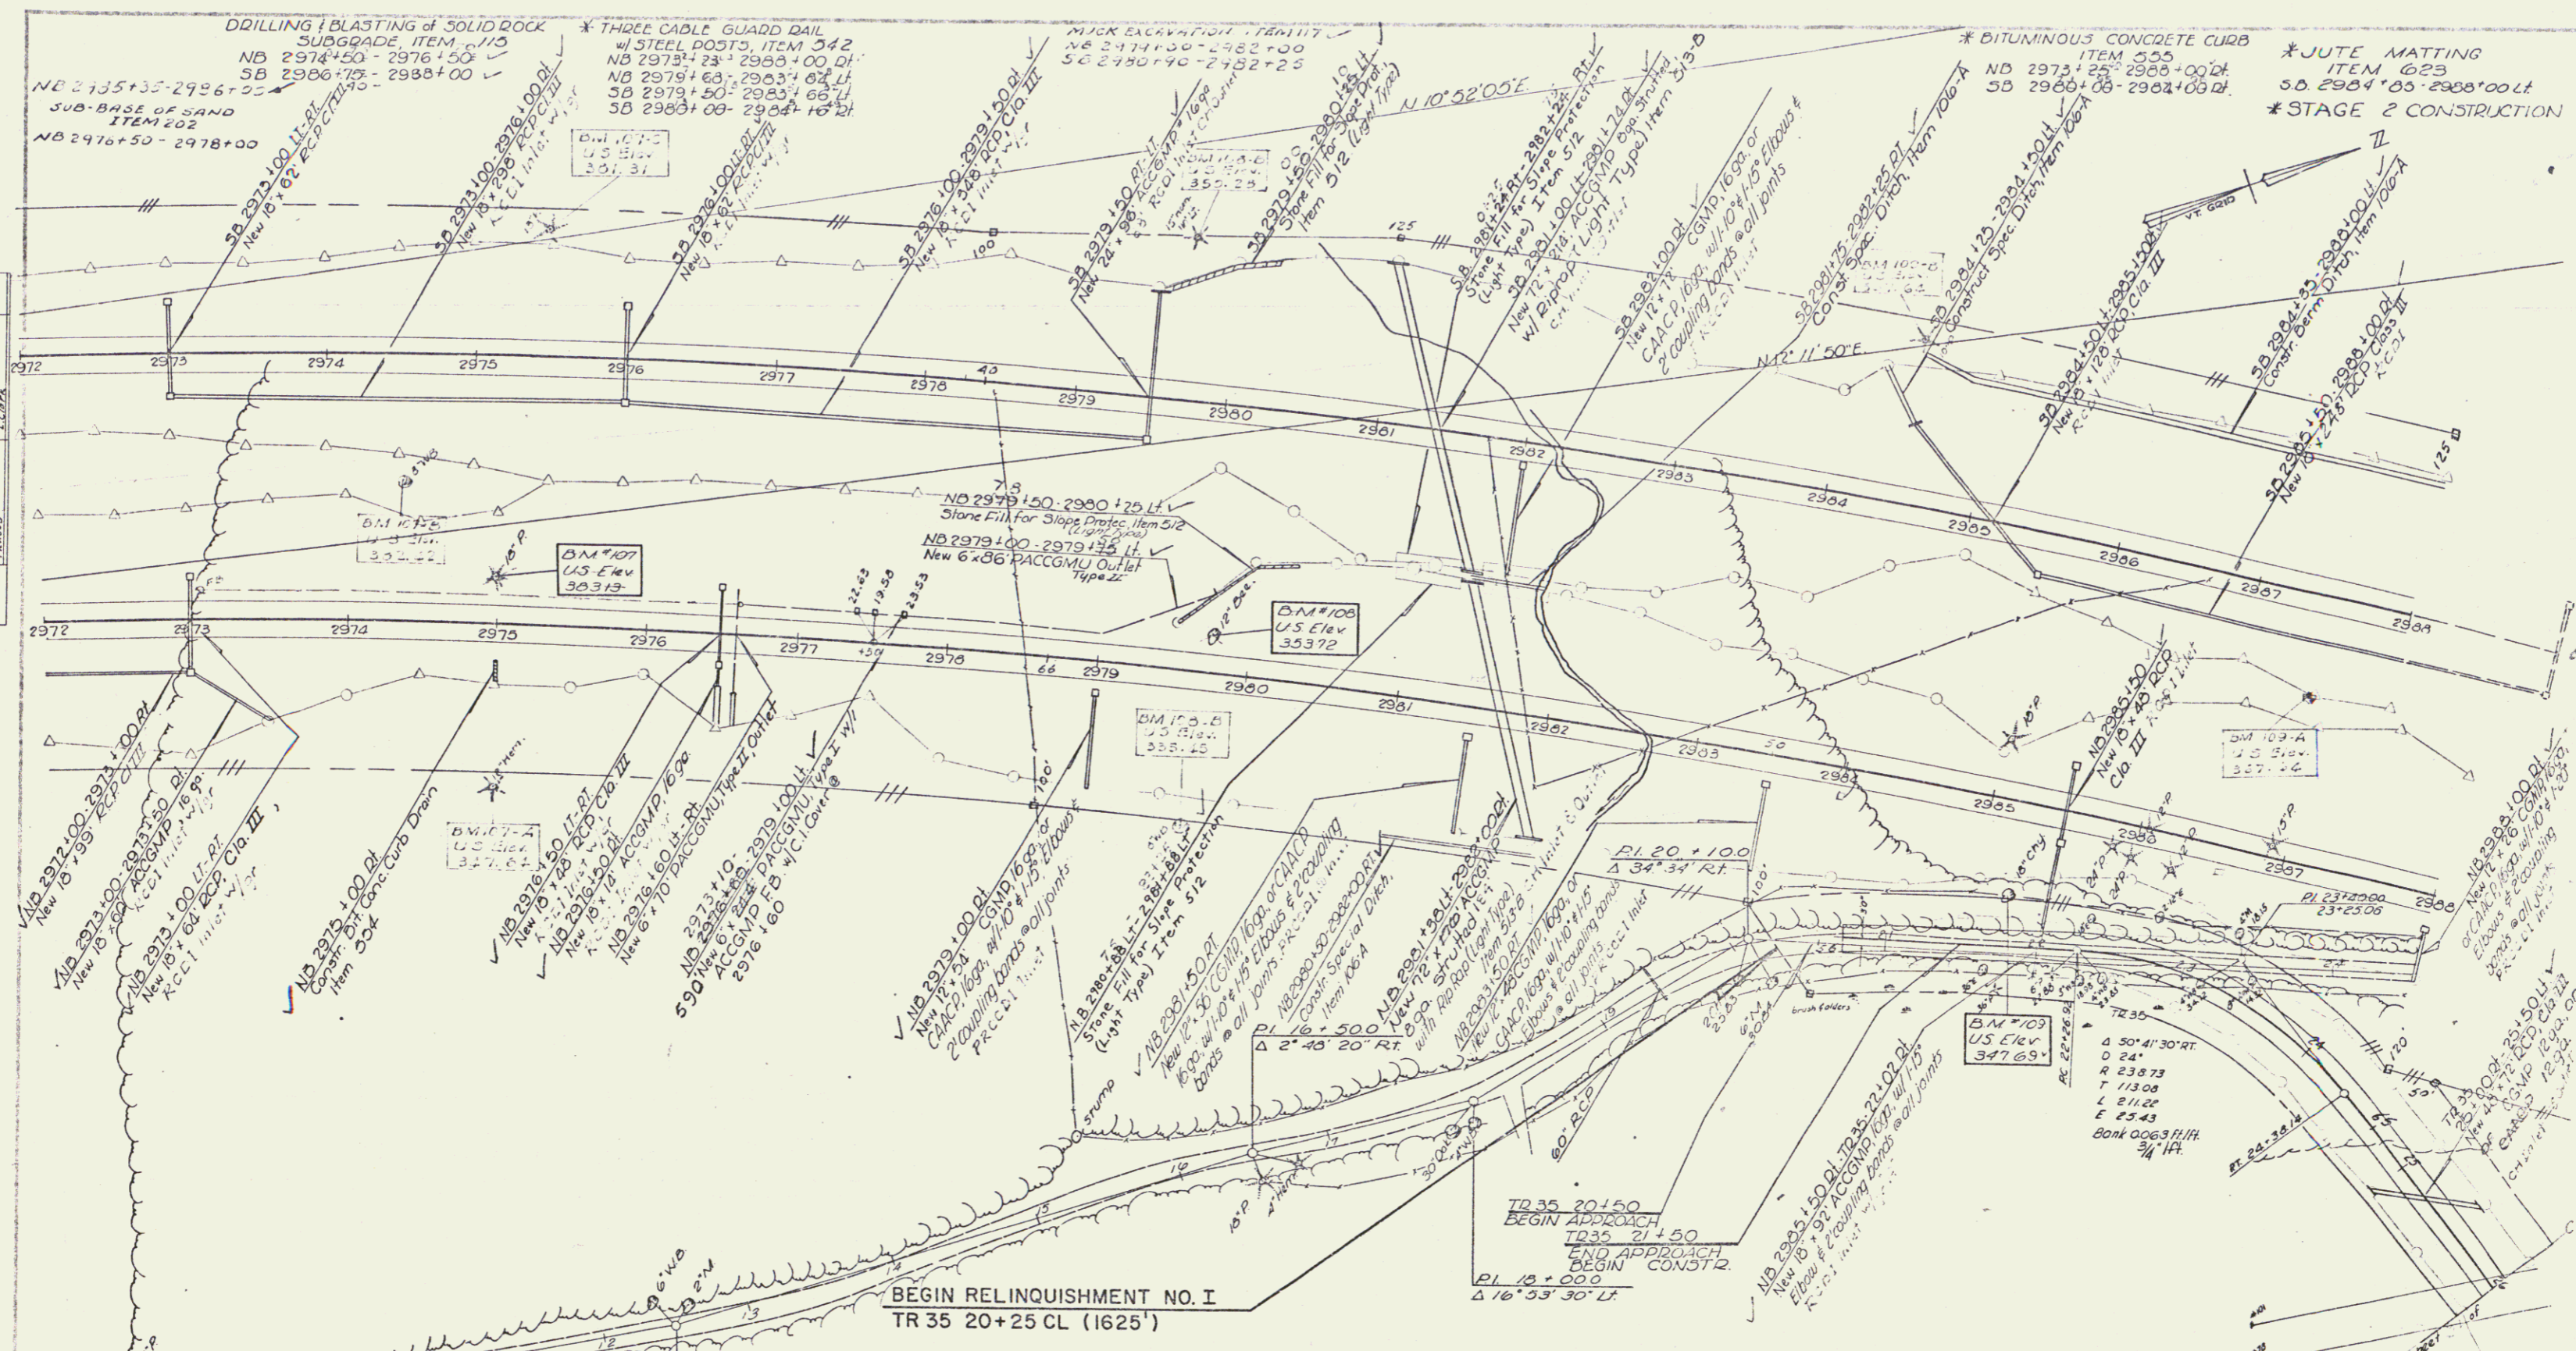

WATER SOURCES
 Type Station Offset
 Brook & spring holes NB 2982+100+ft.

PROPERTY LINE FENCE w/ STEEL POSTS, MOD., ITEM 583-II
 NB 2972+00 ~ 2988+00 Rt.
 SB 2985+00 ~ 2988+00 Lt.
 Note: NB 2972+00 ~ 2973+00 Prop. L. Fence to be constructed prior to other work in area.

Town Road #35 to be built in its entirety during Stage I Construction
 Control of Access is complete on this street

PLAN SCALE
 0 50 100
 FEET

STAGE II CONSTRUCTION

Stage I Construction
 MILTON-GEORGIA
 I 89-5 (39) 189-5(10)
 Mainline & TR #35
 Sheet 31 of 278
 Sheet 102 of 177 Sheets