
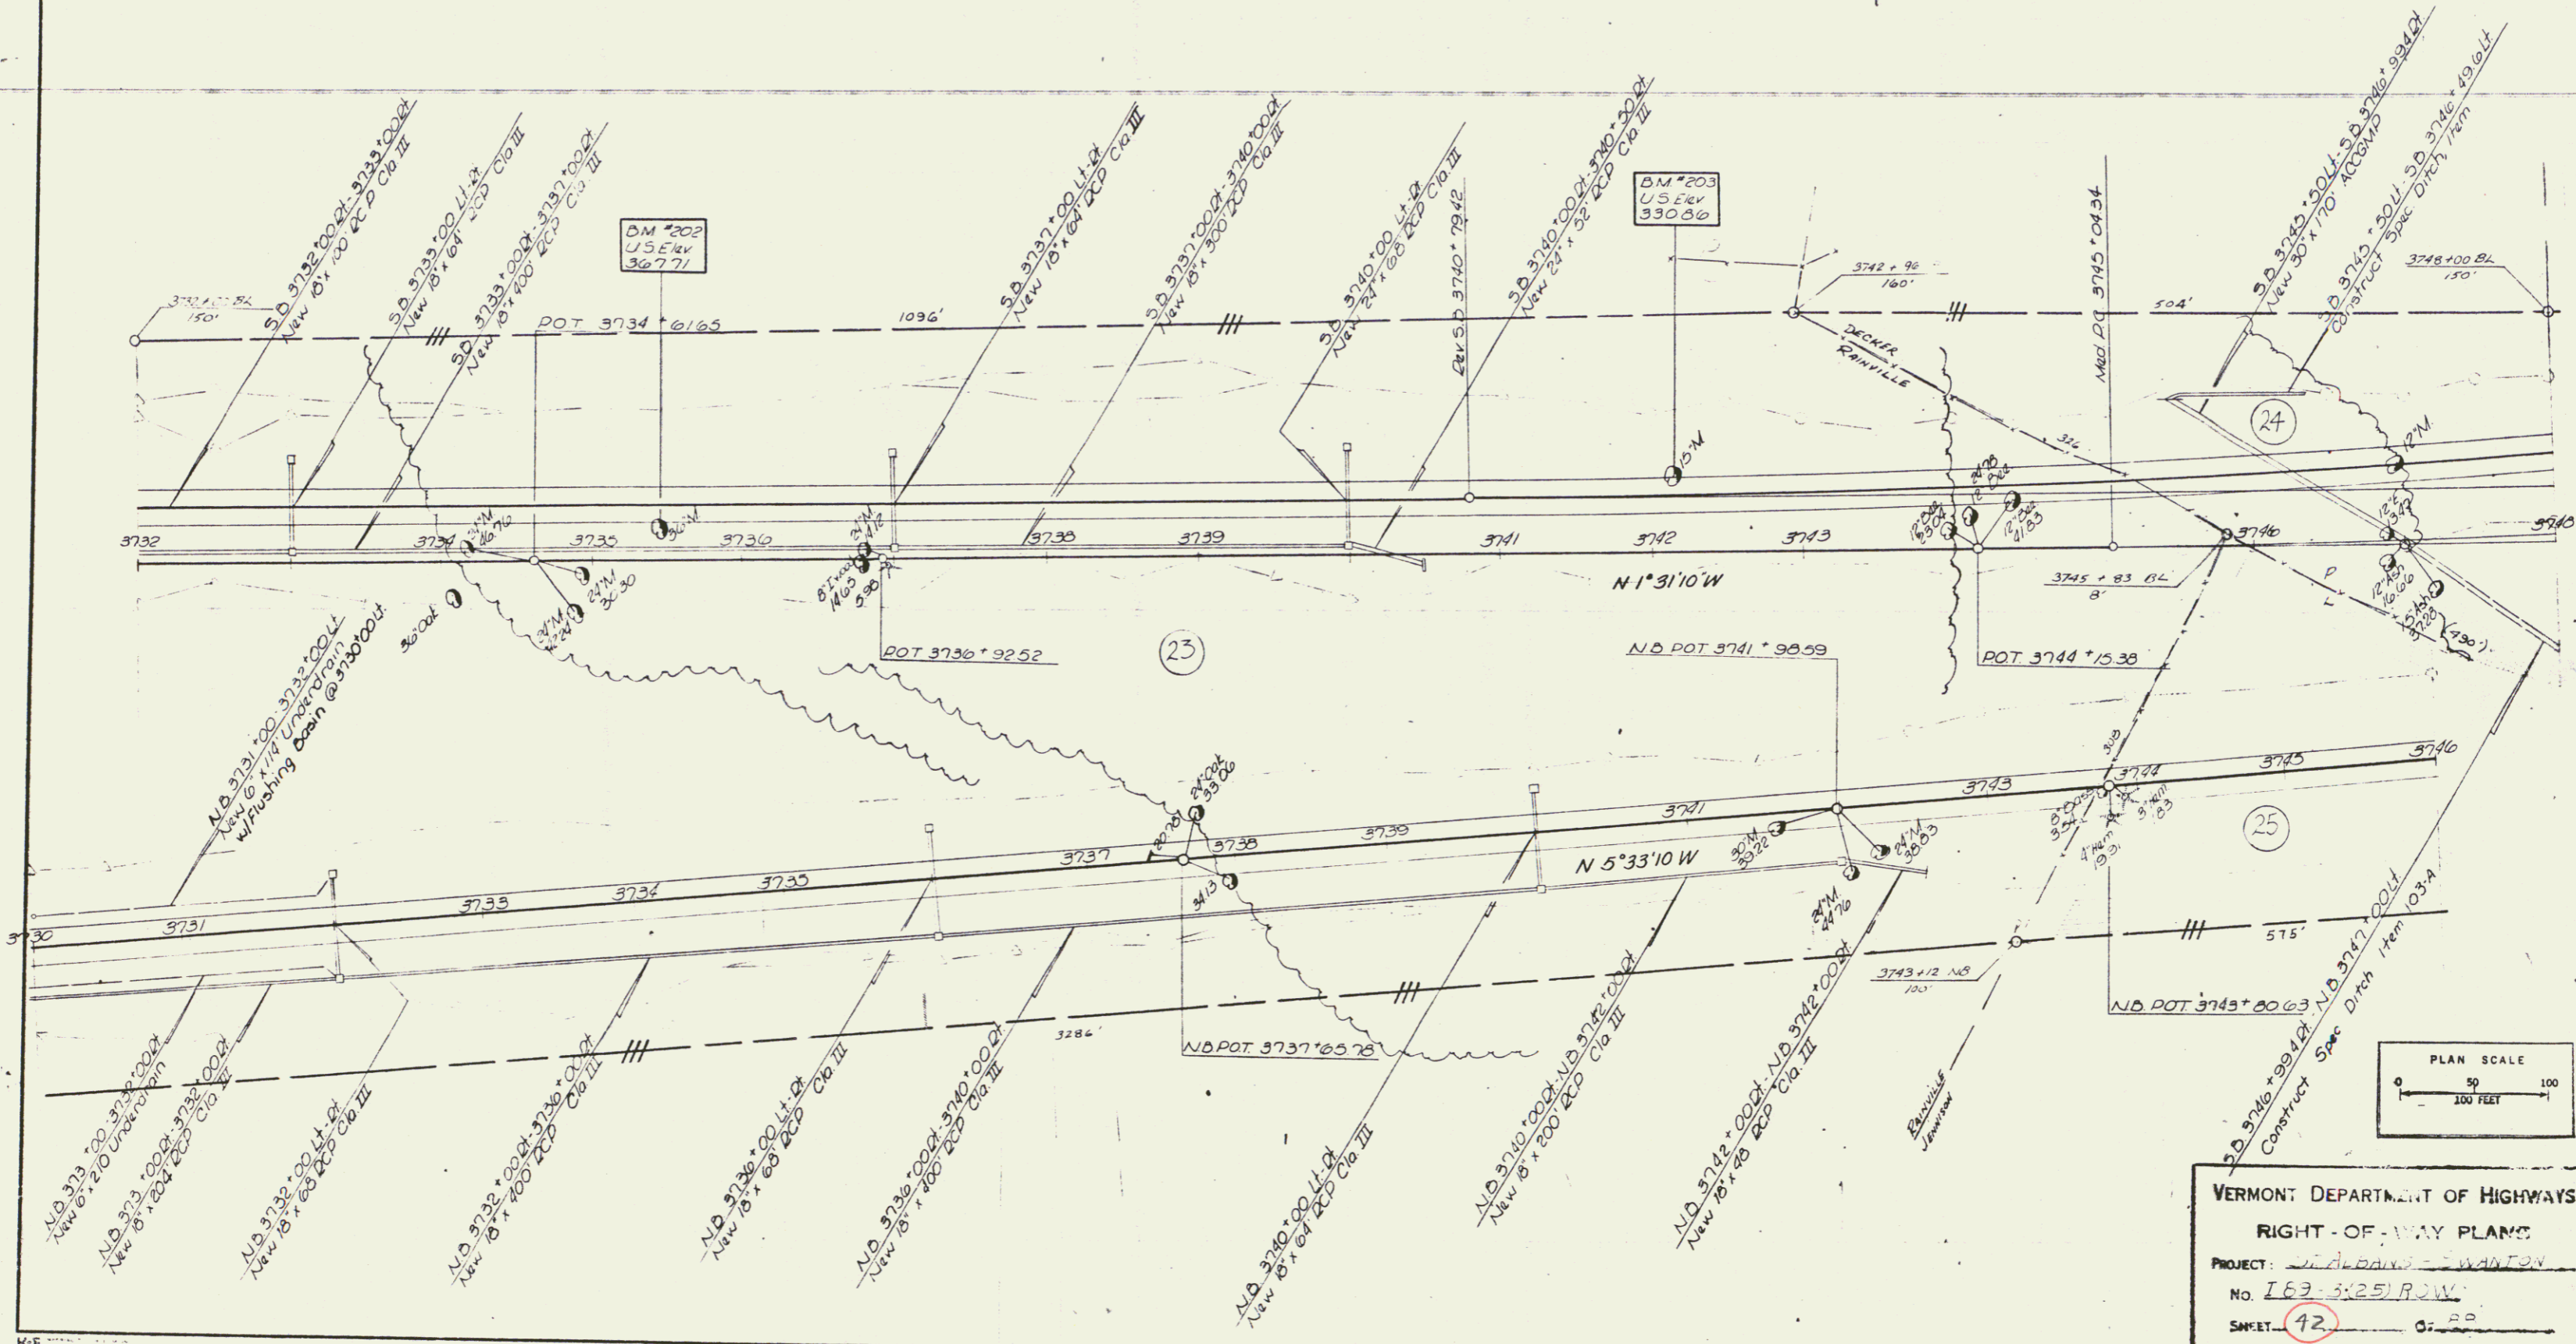


THREE CABLE GUARD RAIL
w/ STEEL POSTS ITEM
S.D. 3744 * 89 - 3748 * 00 LT
N.D. 3741 * 91 - 3747 * 00 LT
N.D. 3742 * 40 - 3747 * 00 LT
S.D. 3744 * 88 - 3747 * 00 LT

DRILLING & BLASTING OF
SOLID ROCK SUBGRADE MOD
ITEM
N.D. 3731 * 25 - 3732 * 75
N.D. 3734 * 25 - 3742 * 25
S.D. 3732 * 00 - 3741 * 75

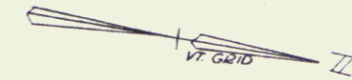

VERMONT DEPARTMENT OF HIGHWAYS
 RIGHT-OF-WAY PLANS
 PROJECT: W. ALBANY - WANTON
 No. 163-3-25 R.O.W.
 SHEET: 42