



PLAN  
NOTE BOOK

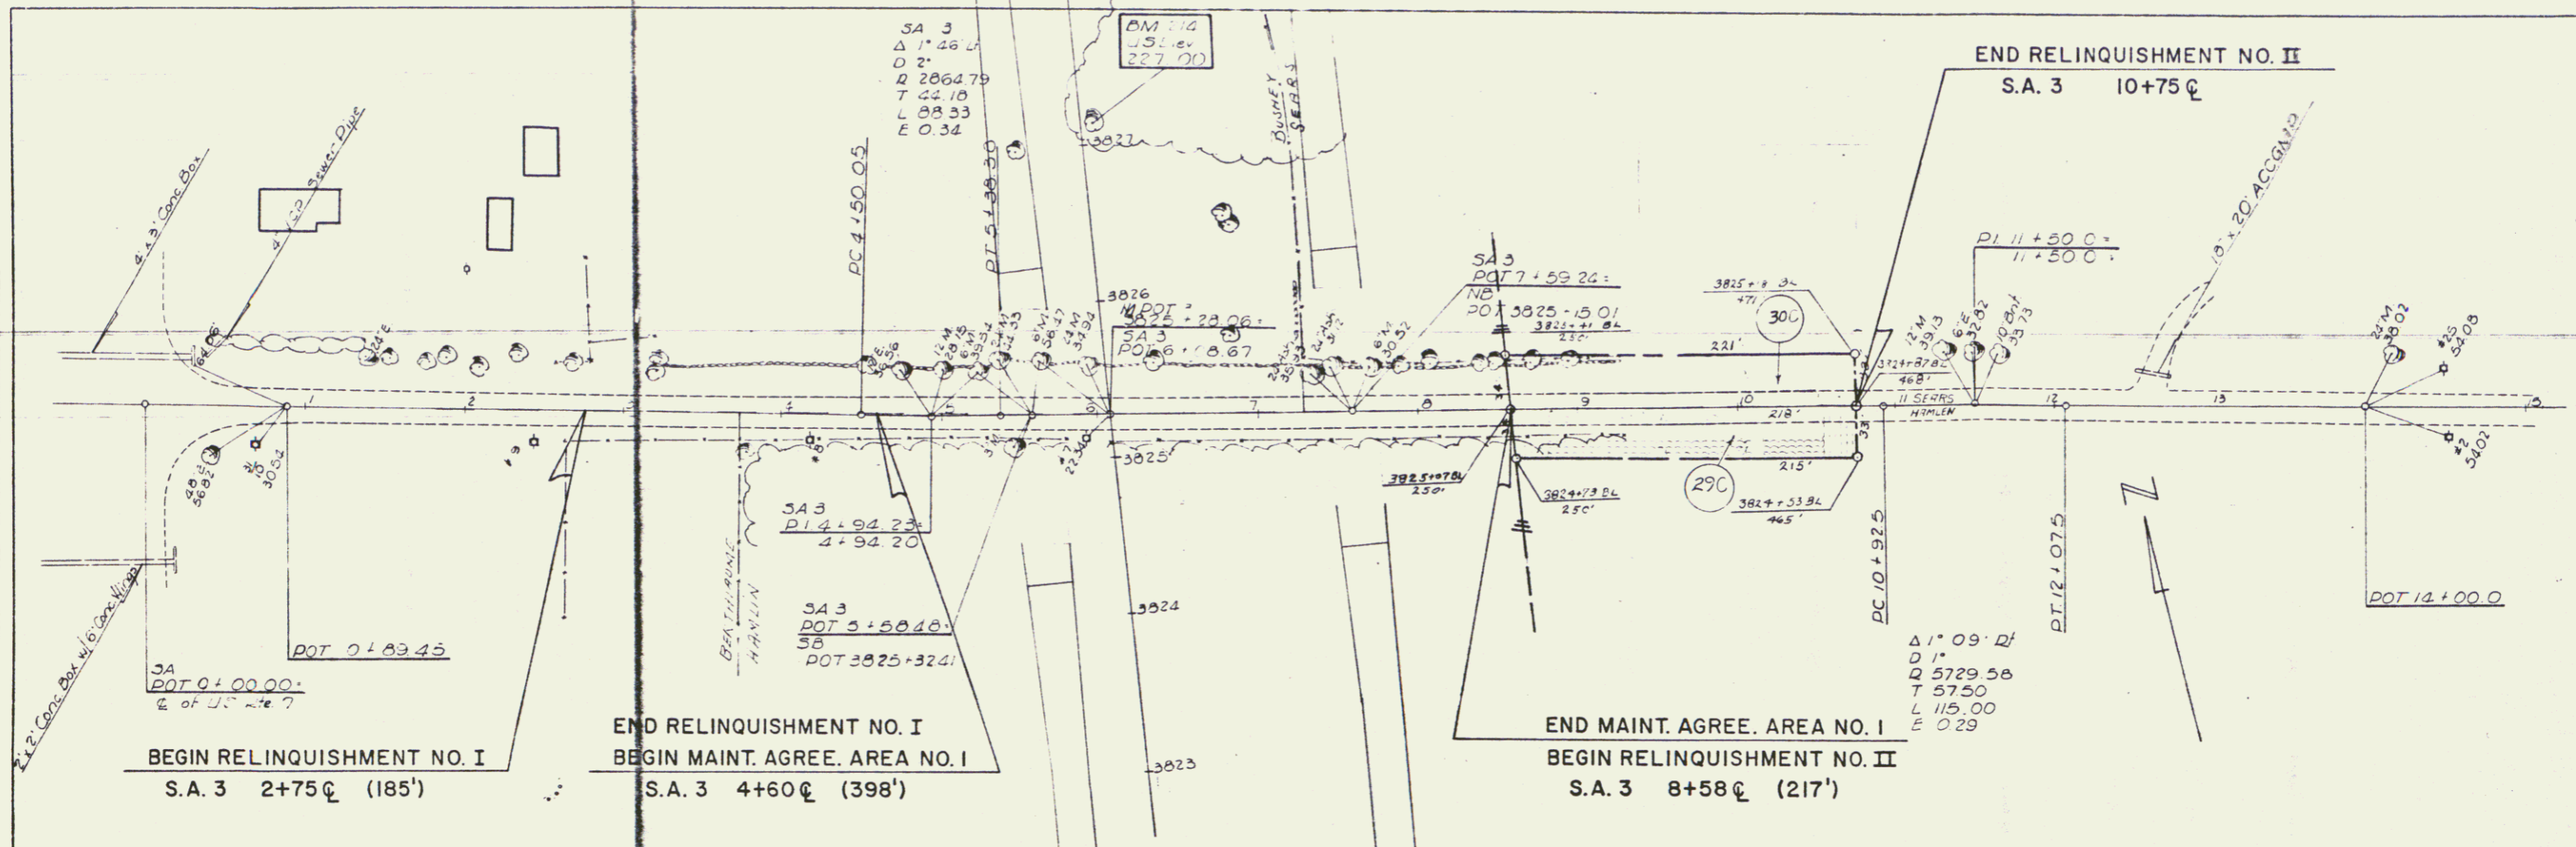

PROFILE  
NOTE BOOK

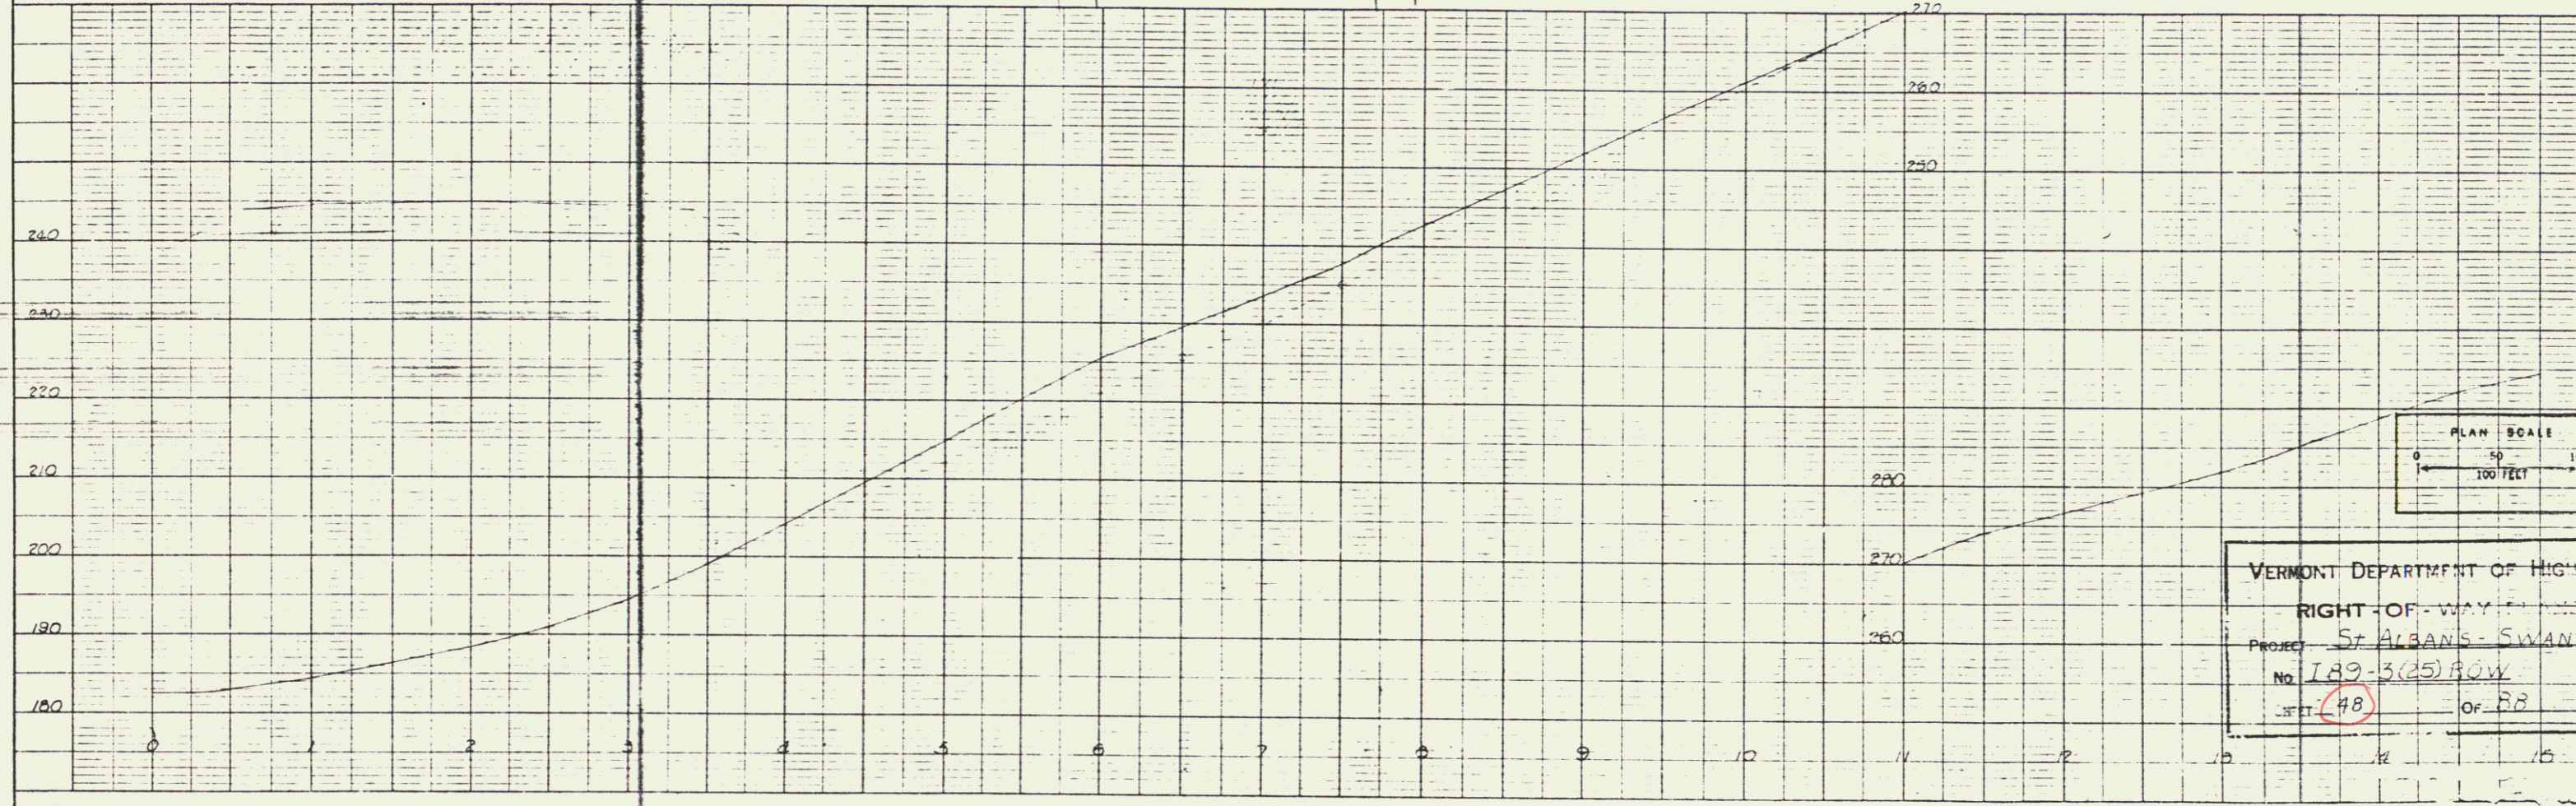

VERMONT DEPARTMENT OF HIGHWAYS  
RIGHT-OF-WAY  
PROJECT: ST. ALBANS-SWANTON  
NO. 189-3(25) ROW  
SHEET 48 OF 88

K-E PLATE 1, PLAN PROFILE  
HAYLINA FISHER CO.

S.A. # 3

46