



* THREE CABLE GUARD RAIL
W/ LIGHT STEEL POSTS, ITEM 538
NB 3563+75 - 3572+00 R/L

* STAGE II CONSTRUCTION ITEM

* BITUM-CONC. SURFACE
FOR GUTTERS AND TRAFFIC
ISLANDS ITEM 534
3551+75 - 3552+00 Med
3556+25 - 3556+50 Med
3559+75 - 3560+00 Med
3564+25 - 3564+50 Med
3567+75 - 3568+00 Med
3571+75 - 3572+25 Med

PROPERTY LINE FENCE
ITEM 583 II, MOD
3556+00 - 3572+00 L/R

PLAN	DATE	BY
REVISION	DATE	BY
NO.		

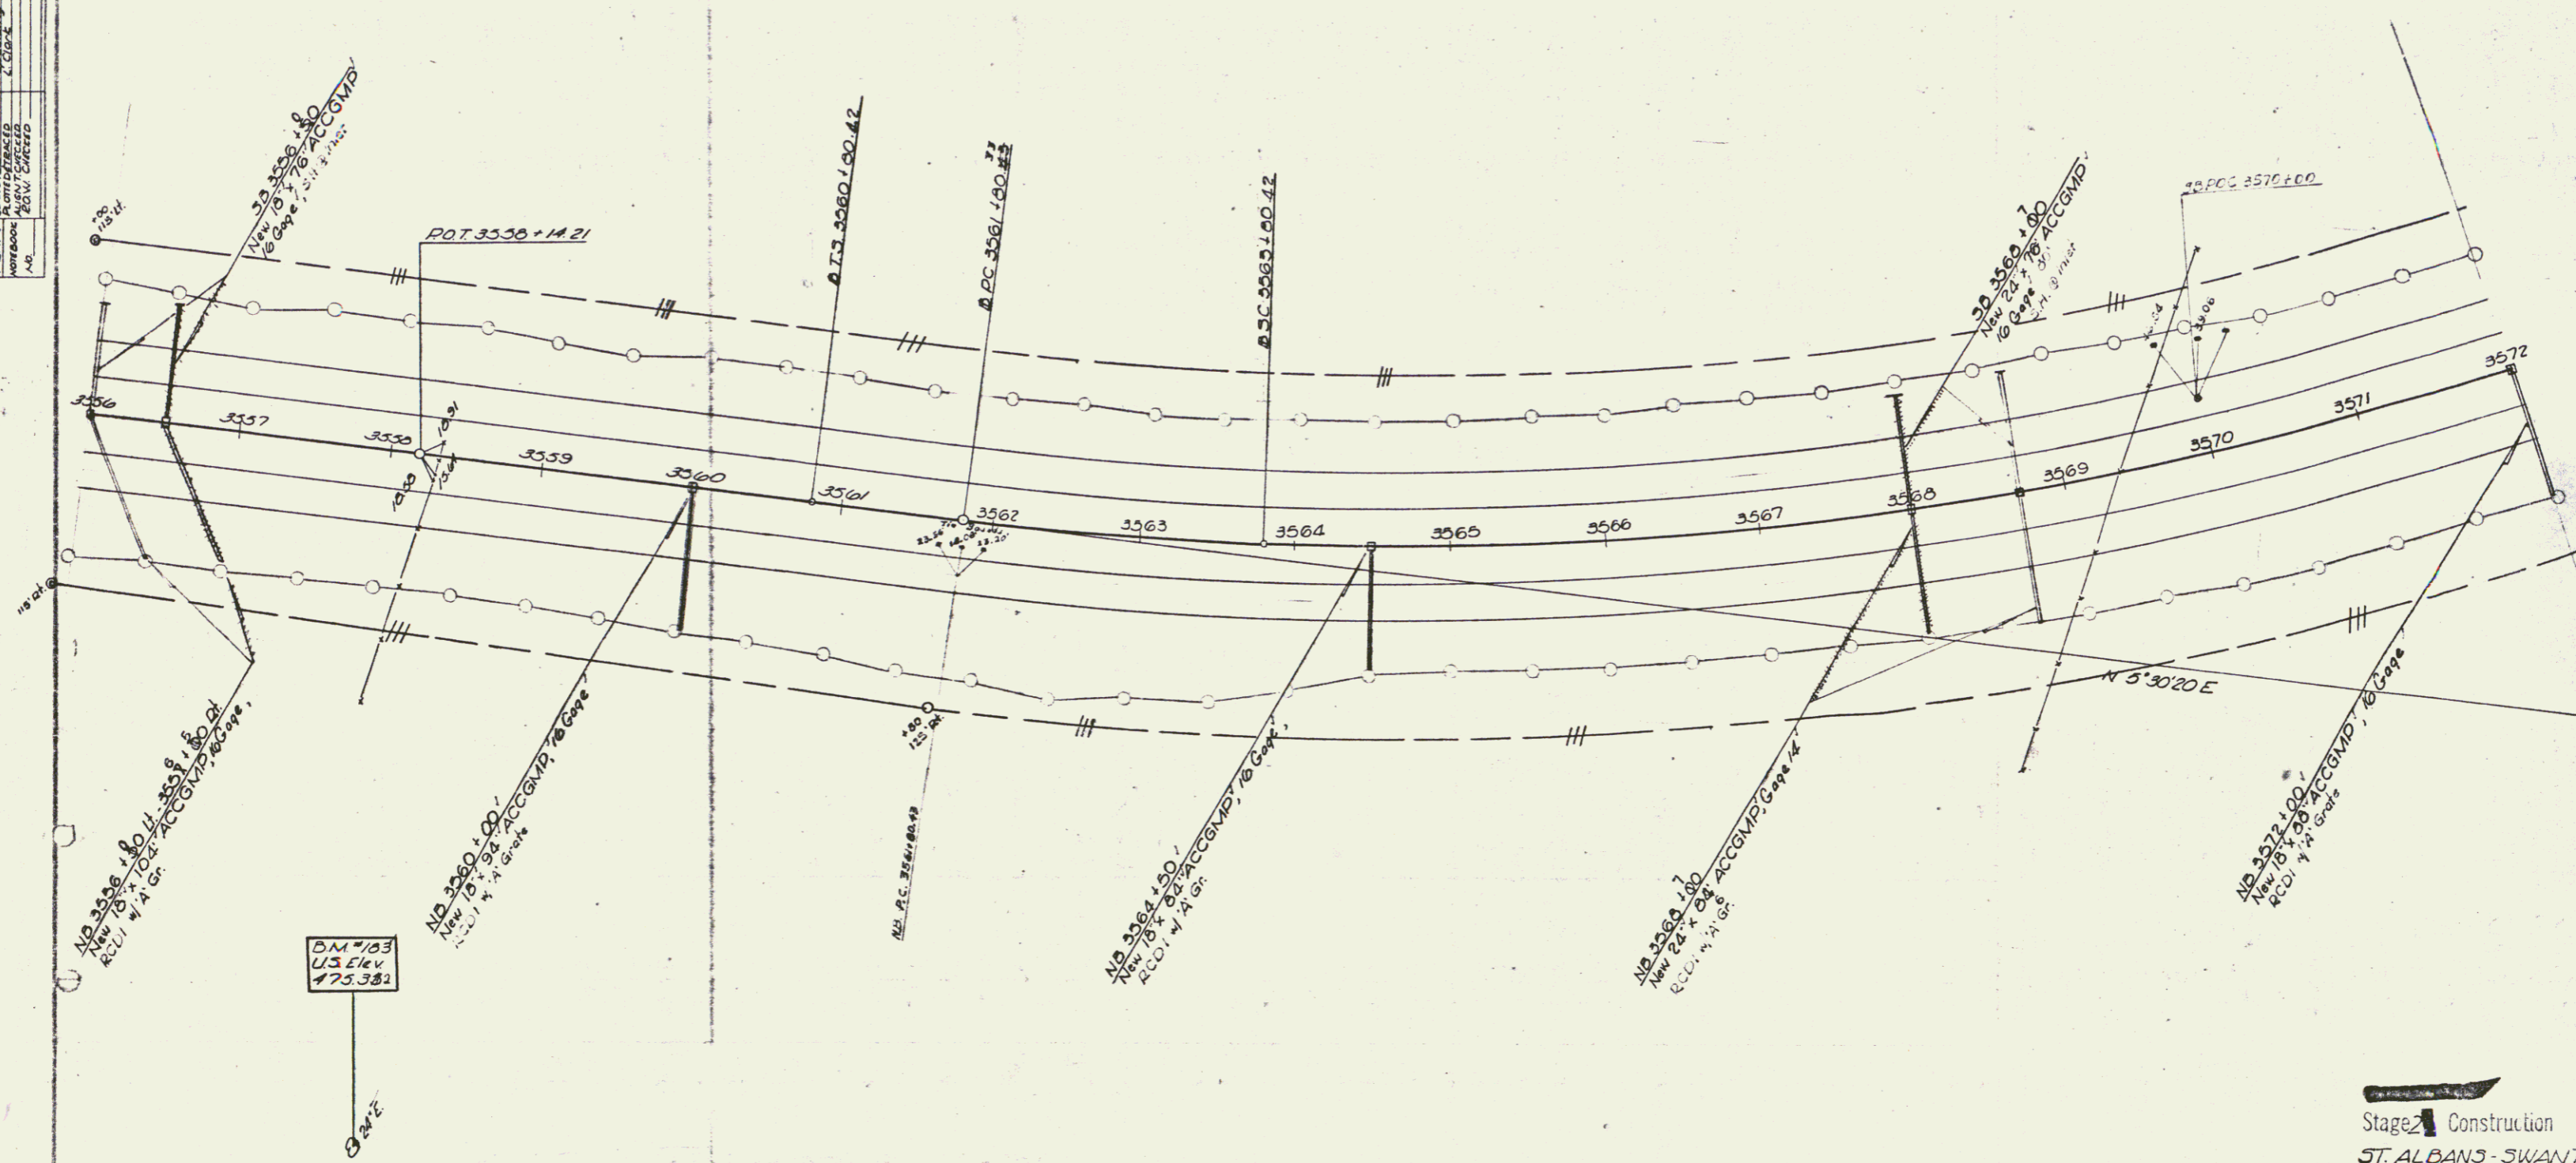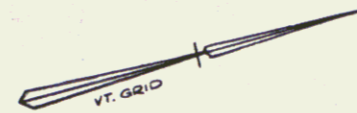

BM #103
US Elev
473.382

SAFE

Stage II Construction
ST. ALBANS - SWANTON
I 89 - 3 (1) 42
Sheet 44 of 153

CONTROL OF ACCESS COMPLETE ON THIS SHEET

61