
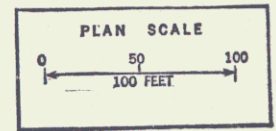


30.00-34.00
 31.00-34.00
 32.00-34.00
 33.00-34.00

RIP RAP FOD BANK PROTECTION
 ITEM 320
 SA# 31+02 LF
 SA 4 31+07 LF

31.00-32.00
 32.00-33.00
 33.00-34.00

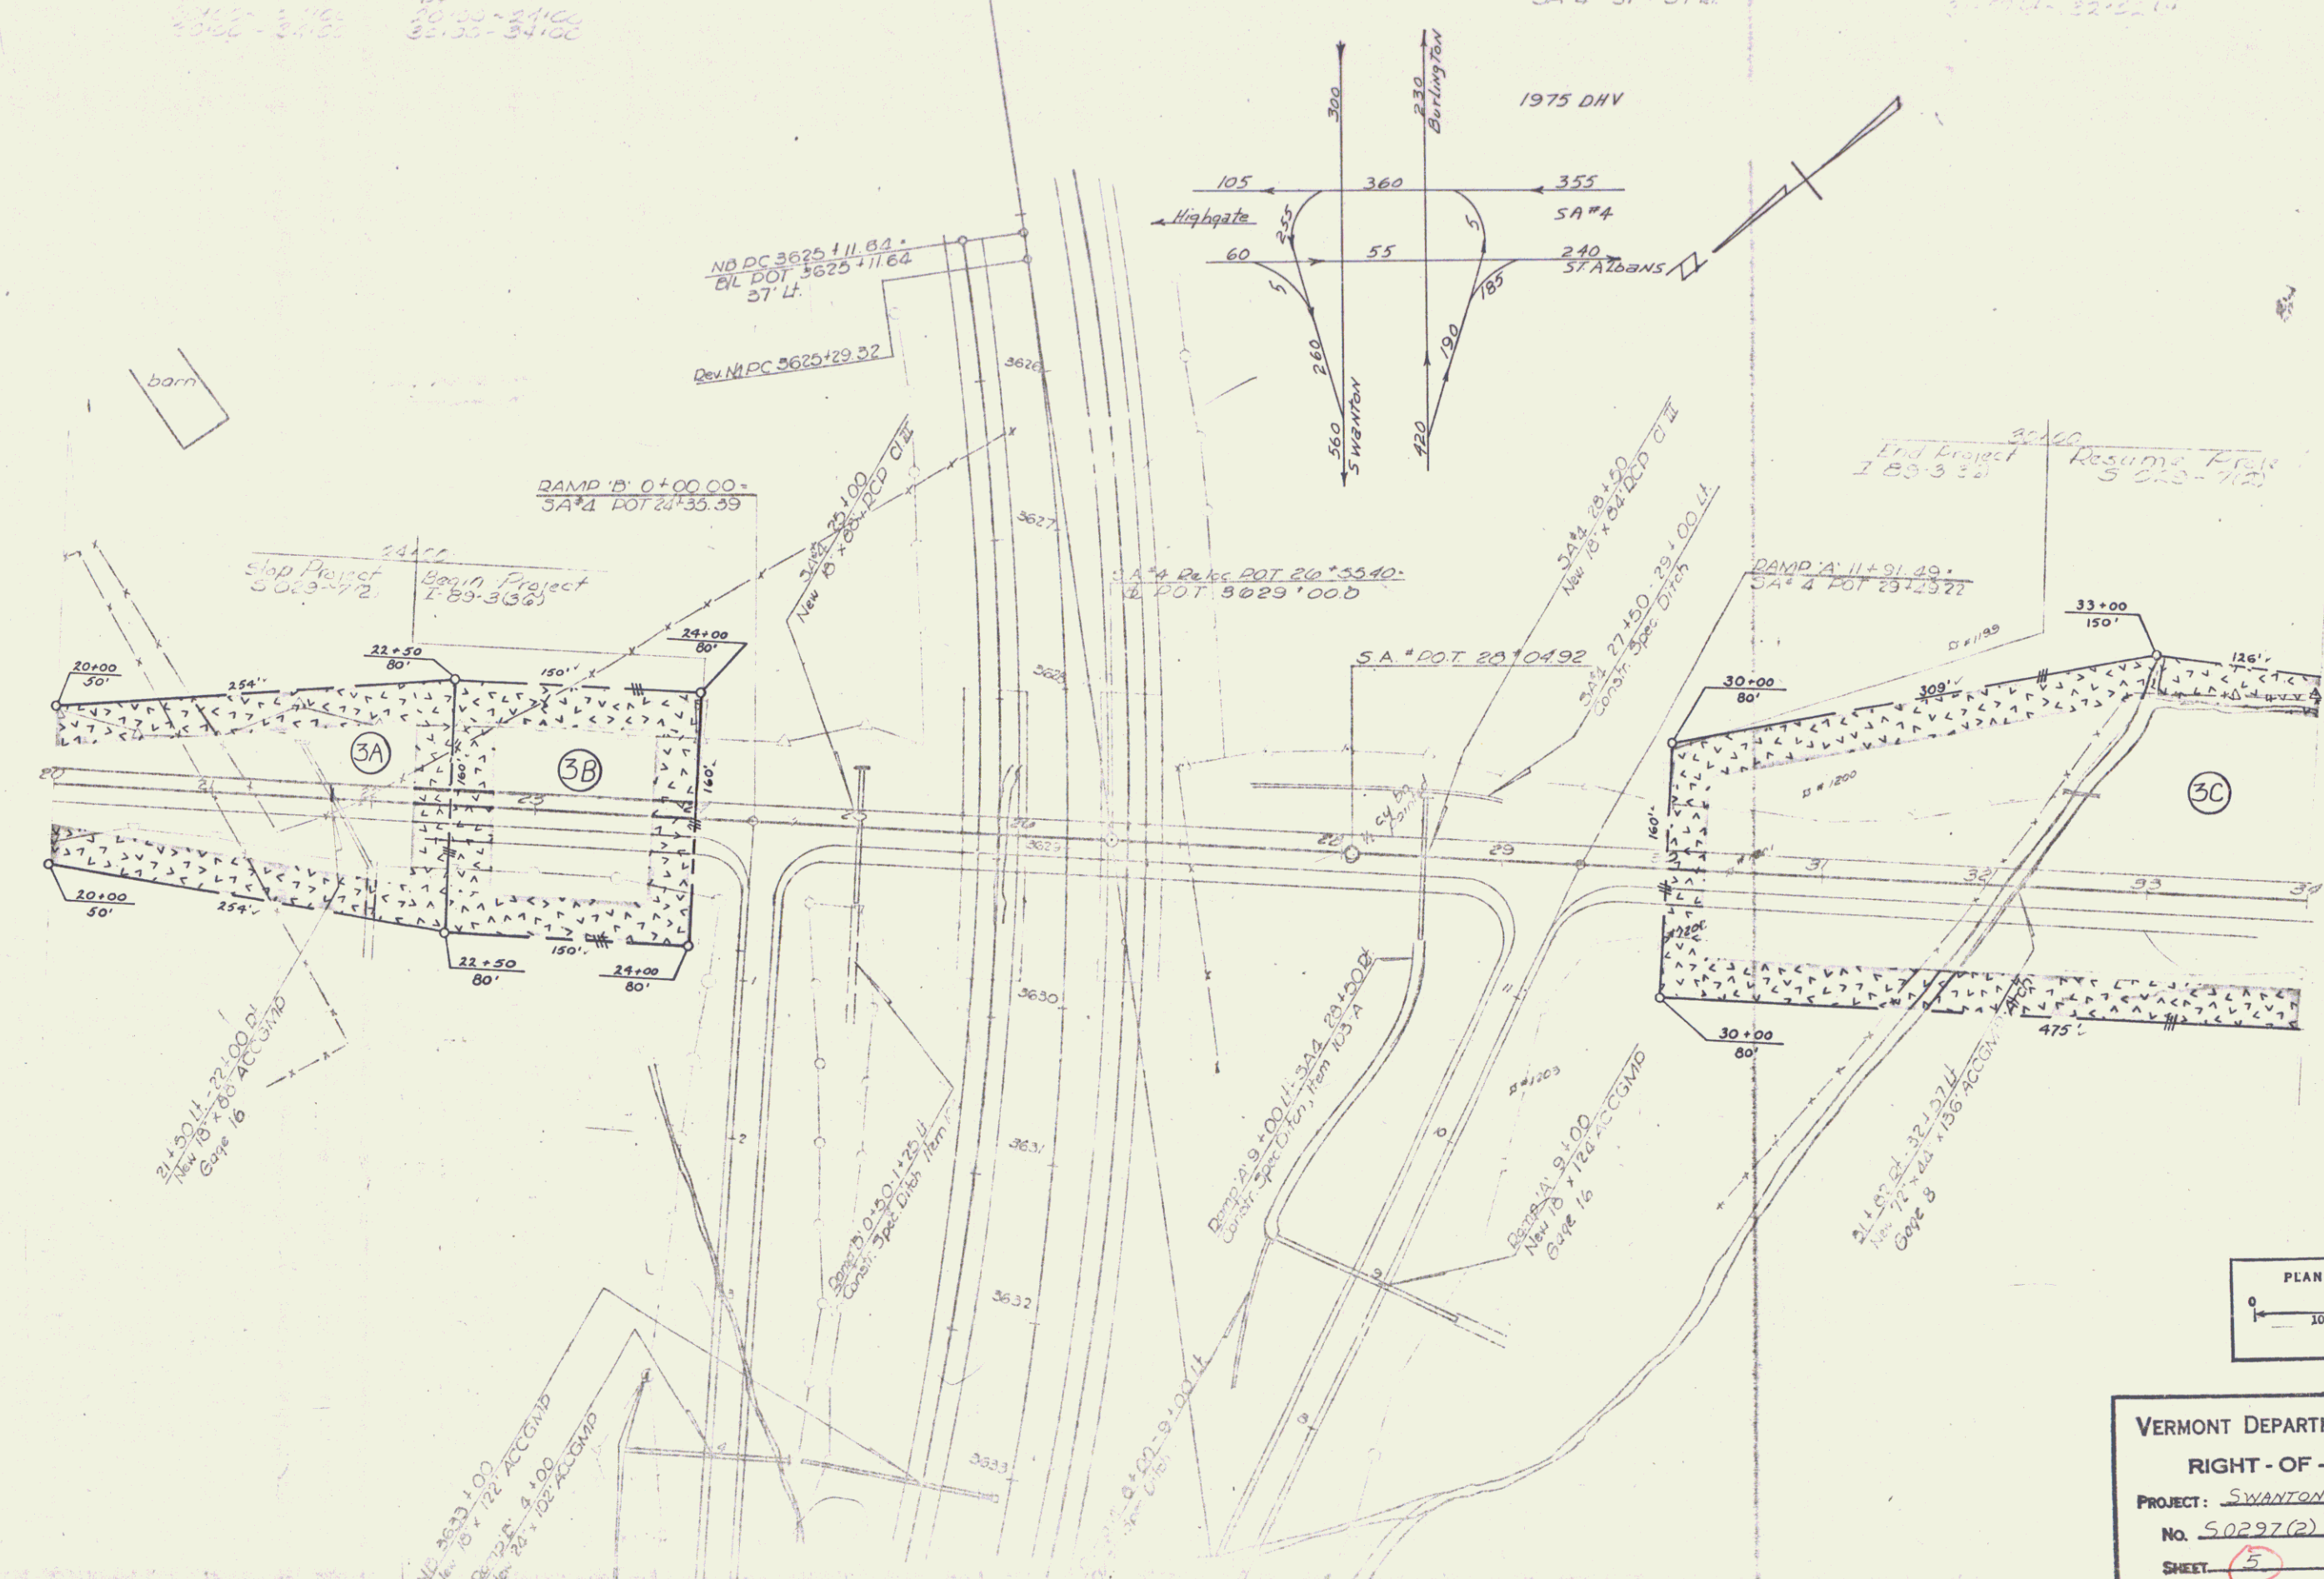

VERMONT DEPARTMENT OF HIGHWAYS
 RIGHT-OF-WAY PLANS
 PROJECT: SWANTON - ST ALBANS
 NO. 50297(2)
 SHEET: 5 OF 10
 Revised 10-6-6