



← TO ST. ALBANS U.S. ROUTE 7 TO VILLAGE OF SWANTON →

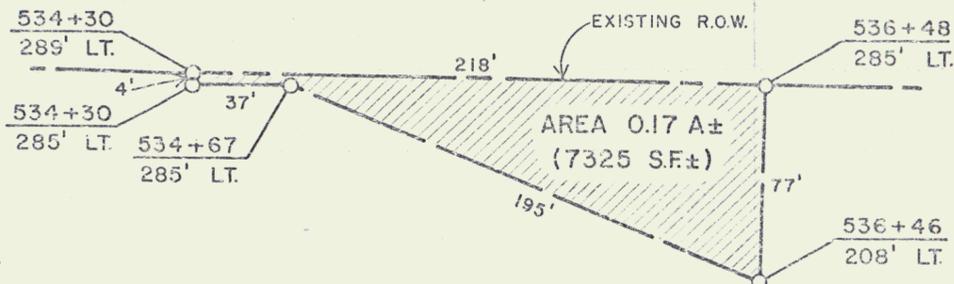

RIGHT-OF-WAY DIVISION  
TOWN FILE  
PERPETUAL  
Town of Swanton I 89  
(To Be Returned To R.O.W. Division)

QCD to Sandra B. Kinsman  
dated 9/10/80 Bk 9 Pg 215

ACQUIRED AS AN EASEMENT FOR HIGHWAY PURPOSES  
FROM FRANCES M. WAITE BY CONDEMNATION ON AUG.  
2, 1962 AND RECORDED NOV. 10, 1962 IN BK. 71  
PGS. 522 - 532 OF THE SWANTON LAND RECORDS.

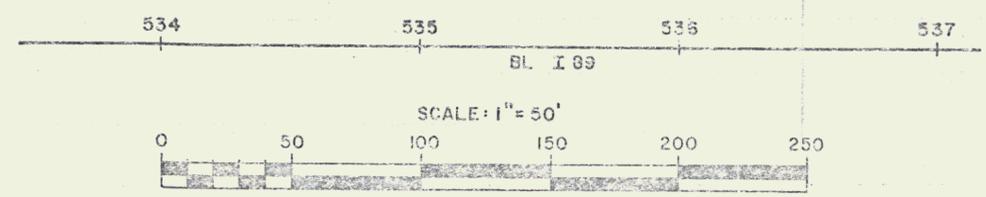

REF CONST. I 89-3 (7) SHEETS 20, 22 OF 187

STATE OF VERMONT  
AGENCY OF TRANSPORTATION

TOWN OF SWANTON (25A)

PROJECT ST. ALBANS-HIGHGATE I 89-3(2)

APPROX SCALE 1" = 50' DATE 8/22/80 DRAWN BY B.A.M.