

STATE OF VERMONT  
DEPARTMENT OF HIGHWAYS

PROPOSED IMPROVEMENT

TOWN OF HIGHGATE

COUNTY OF FRANKLIN  
ST. ALBANS, VT.-PHILIPSBURG, QUE. ROAD


INTERSTATE ROUTE 89

BEGINNING AT A POINT 0.565 MILE SOUTH OF THE  
U.S.-CANADA INTERNATIONAL BOUNDARY LINE AND  
EXTENDING NORTHERLY 0.154 MILE

LENGTH OF PROJECT 900 FT = 0.170 MI

Pin # 99R034

CONSTRUCTION  
&  
ROW PLANS

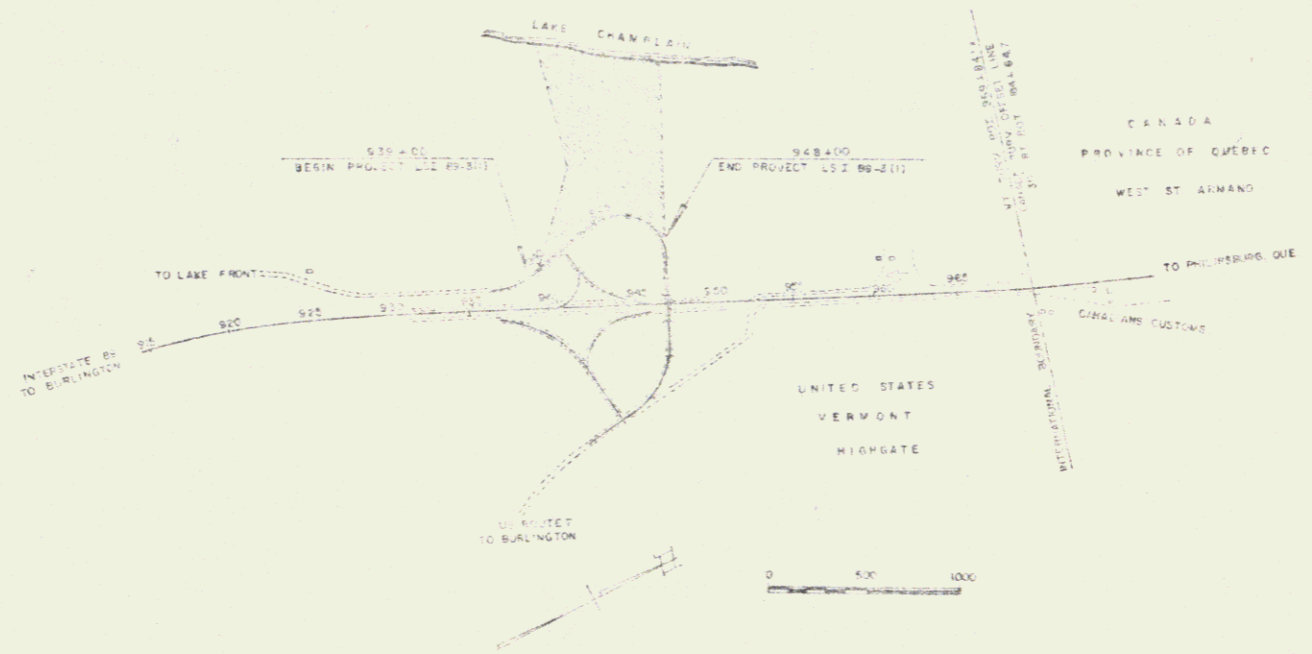

CONVENTIONAL SIGNS

COUNTY LINE	-----	GRADE ELEVATION	.....
TOWN LINE	-----	GRADE ELEVATION	.....
FRIDGE LINE	-----	CURVE DATA	.....
STONE WALL	-----	DEFLECTION OF ANGLE	D
UNFENCED PROPERTY	-----	DEGREE OF CURVE	D
GUARD RAIL	-----	RADIUS OF CURVE	R
TRAILLED WAY	-----	TANGENT DISTANCE	T
RAILROAD	-----	LENGTH OF CURVE	L
RETAINING WALL	-----	EXTERNAL DISTANCE	E
CENTRE LINE	-----	POINT OF INTERSECTION	PI
SURVEY LINE	-----	POINT OF CURVE	PC
CONVERT	-----	POINT OF TANGENT	PT
DRIVE INLET	-----	RADIUS OF TANGENT	RT
THOLET POLE	-----	POINT OF BEGINNING	PB
WATER POLE	-----	POINT OF ENDING	PE
TELEPHONE POLE	-----	POINT OF TANGENT	PT
TREE	-----	POINT OF BEGINNING	PB
WIRE	-----	POINT OF ENDING	PE

THESE PLANS ARE SUBJECT TO SUCH REVISIONS AS MAY BE  
REQUIRED BY THE BUREAU OF PUBLIC ROADS OR THE COMMISSIONER  
OF HIGHWAYS

project LSI 89-3(1)(2)(3)

DEPARTMENT OF HIGHWAYS  
BUREAU OF PUBLIC ROADS  
MP 129.65-130.25

E. B. O'Brien 6/2/66  
R. J. Frank 6/3/66  
D. M. ... 6/1/66  
R. W. Arnold June 2, 1966

LSI 89-3(1)(2)(3)  
SHEET 1

STATE OF VERMONT  
DEPARTMENT OF HIGHWAYS  
RIGHT-OF-WAY PLANS  
DETAIL SHEET  
A OF A

TABLE OF PROJECT PROPERTY ACQUISITION

PARCEL NO.	GRANTOR	SHEET NO.	BEGINNING STATION	ENDING STATION	TAKING	REM.	RIGHTS	TITLE TAKEN	DATE	TOWN OR CITY RECORDED	BK.	PG.	REMARKS
1	SIBLEY, MARTHA F & SIBLEY, CHARLES A. EST	1	939+00	13+03	16.8A*								

TABLE OF REVISIONS

REVISION NO.	SHEET NO.	DESCRIPTION OF REVISION	DATE	MADE BY	APPROVED BY
VOID					

MADE BY: JGP DATE: 6-2-66  
 CHECKED BY: JMC DATE: 6-3-66

----- PRESENT R.O.W.  
 /// - - - /// TAKING WITHOUT ACCESS  
 /// - P - /// TAKING WITHOUT ACCESS ALONG PROPERTY LINES  
 ----- TAKING WITH ACCESS  
 (P) PERMANENT EASEMENT  
 (T) TEMPORARY EASEMENT

LEGEND

SR - SR SLOPE RIGHTS  
 P - L PROPERTY LINE  
 Δ - Δ TOP OF CUT  
 O - O TOE OF SLOPE

APPROVED: Thomas C. Bewatky DATE: 6-3-66  
CHIEF OF ACQUISITION  
 APPROVED: J. M. [Signature] DATE: 6-6-66  
HIGHWAY ENGINEER  
 APPROVED: H. P. [Signature] DATE: 6-6-66  
R.T.W. DIRECTOR

PROJECT: HIGHGATE  
 NO.: LSI 89-3(1)  
 SHEET: 2 OF 3

ROW




ST. ALDONS - HIGHGATE  
 LSI 89-3(2)  
 PARCEL 59 A-J  
 MORTGAGE F. SULLIVAN  
 TOTAL ACRES 105.541  
 WITH ACRES 25.741  
 REMAINDER 138.841  
 0' 200' 400' 600' 800'  
 (GRAPHIC SCALE)



#76 SP154 Hwy to F&P's 6/7/73  
 BK 59 Pg 15

A.N. Deringer Inc  
 10 year lease 8/4/71 to 8/4/81

SUPPLIED BY \_\_\_\_\_  
 DRAWN BY \_\_\_\_\_  
 TYPED BY \_\_\_\_\_  
 (4)

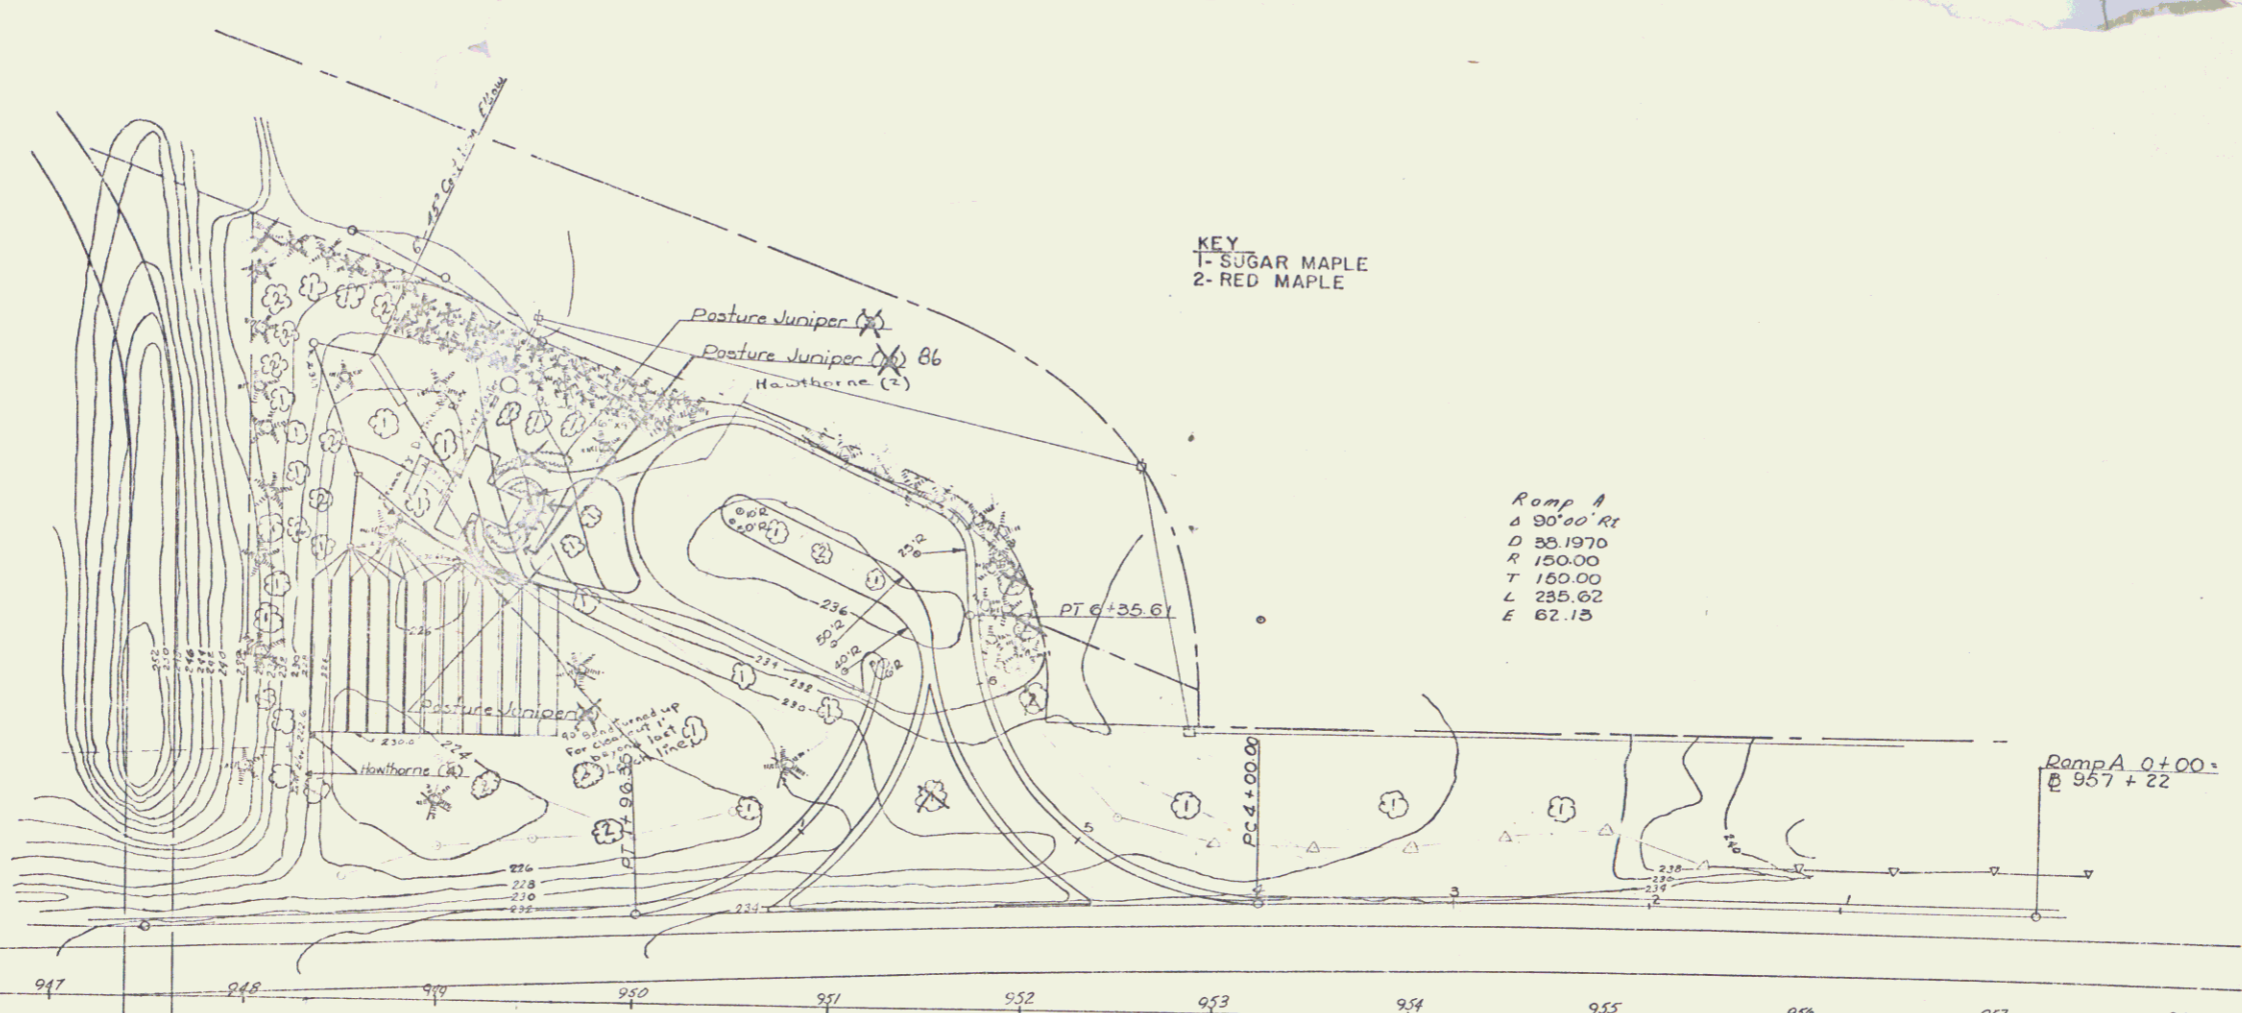

Ramp B  
 Δ 75°00' Rt  
 D 88.1970  
 R 150.00  
 T 115.10  
 L 196.25  
 E 59.07

Ramp A  
 Δ 90°00' Rt  
 D 88.1970  
 R 150.00  
 T 150.00  
 L 285.02  
 E 62.15

KEY  
 1- SUGAR MAPLE  
 2- RED MAPLE

EVERGREEN TREES 6'-8'  
 RED PINE - 48

EVERGREEN SHRUBS 18"-24" SPREAD  
 PASTURE JUNIPER - 26

DECIDUOUS TREES 10'-12'  
 SUGAR MAPLE - 21  
 RED MAPLE - 11

DECIDUOUS TREES 6'-8'  
 HAWTHORN - 4

SCALE 1" = 50'

PROJECT: MICHIGAN REST AREA

DESIGNED BY: \_\_\_\_\_

DRAWN BY: \_\_\_\_\_

TRACED BY: \_\_\_\_\_

DATE: \_\_\_\_\_

PROJECT NO: 100-100-100

DATE: 5/14/40

CONST

5