


* GRANITE SLOPE EDGING, ITEM 556-A
 SB STA. 2086+75 TO STA 2087+55 LT. /
 PROPERTY LINE FENCE WITH STEEL POSTS
 ITEM 583-B,
 STA. 2084+00 TO STA. 2100+00 SB
 2084+00 TO STA. 2100+00 NB
 ERECT FENCE PRIOR TO COMMENCEMENT
 OF CONSTRUCTION IN THE AREA.
 * THREE CABLE GUARD RAIL WITH STEEL POSTS
 ITEM 543
 STA. 2085+00 TO STA. 2084+28 RT, NB.
 * BITUMINOUS CONCRETE CURB, ITEM 555
 STA. 2087+50 TO STA. 2093+97 RT, NB
 95
 73
 * BITUMINOUS CONCRETE GUTTER
 2088+00 S.E. LT.
 2094+00 N.E. RT.
 2089+00 S.E. LT.
 2100+00 N.B. RT.
 * CONSTRUCT "U" TURN
 STA. 2092+50 NB (2091+65 SB)
 CLEARING AND TRIMMING, ITEM 601
 STA. 2064+00 TO STA. 2100+00 SB
 * STONE FILL FOR SLOPE
 PROTECTION
 2091+30-2094+25 NB RT.
 2085+00-2090+50 SB LT.
 2094+25-2100+00 RT

| | | | |
|------|----------|----------|---------|
| PLAN | DESIGNED | CHECKED | DATE |
| | WATSON | WATSON | 10/2/63 |
| | APPROVED | APPROVED | |
| | DATE | DATE | |

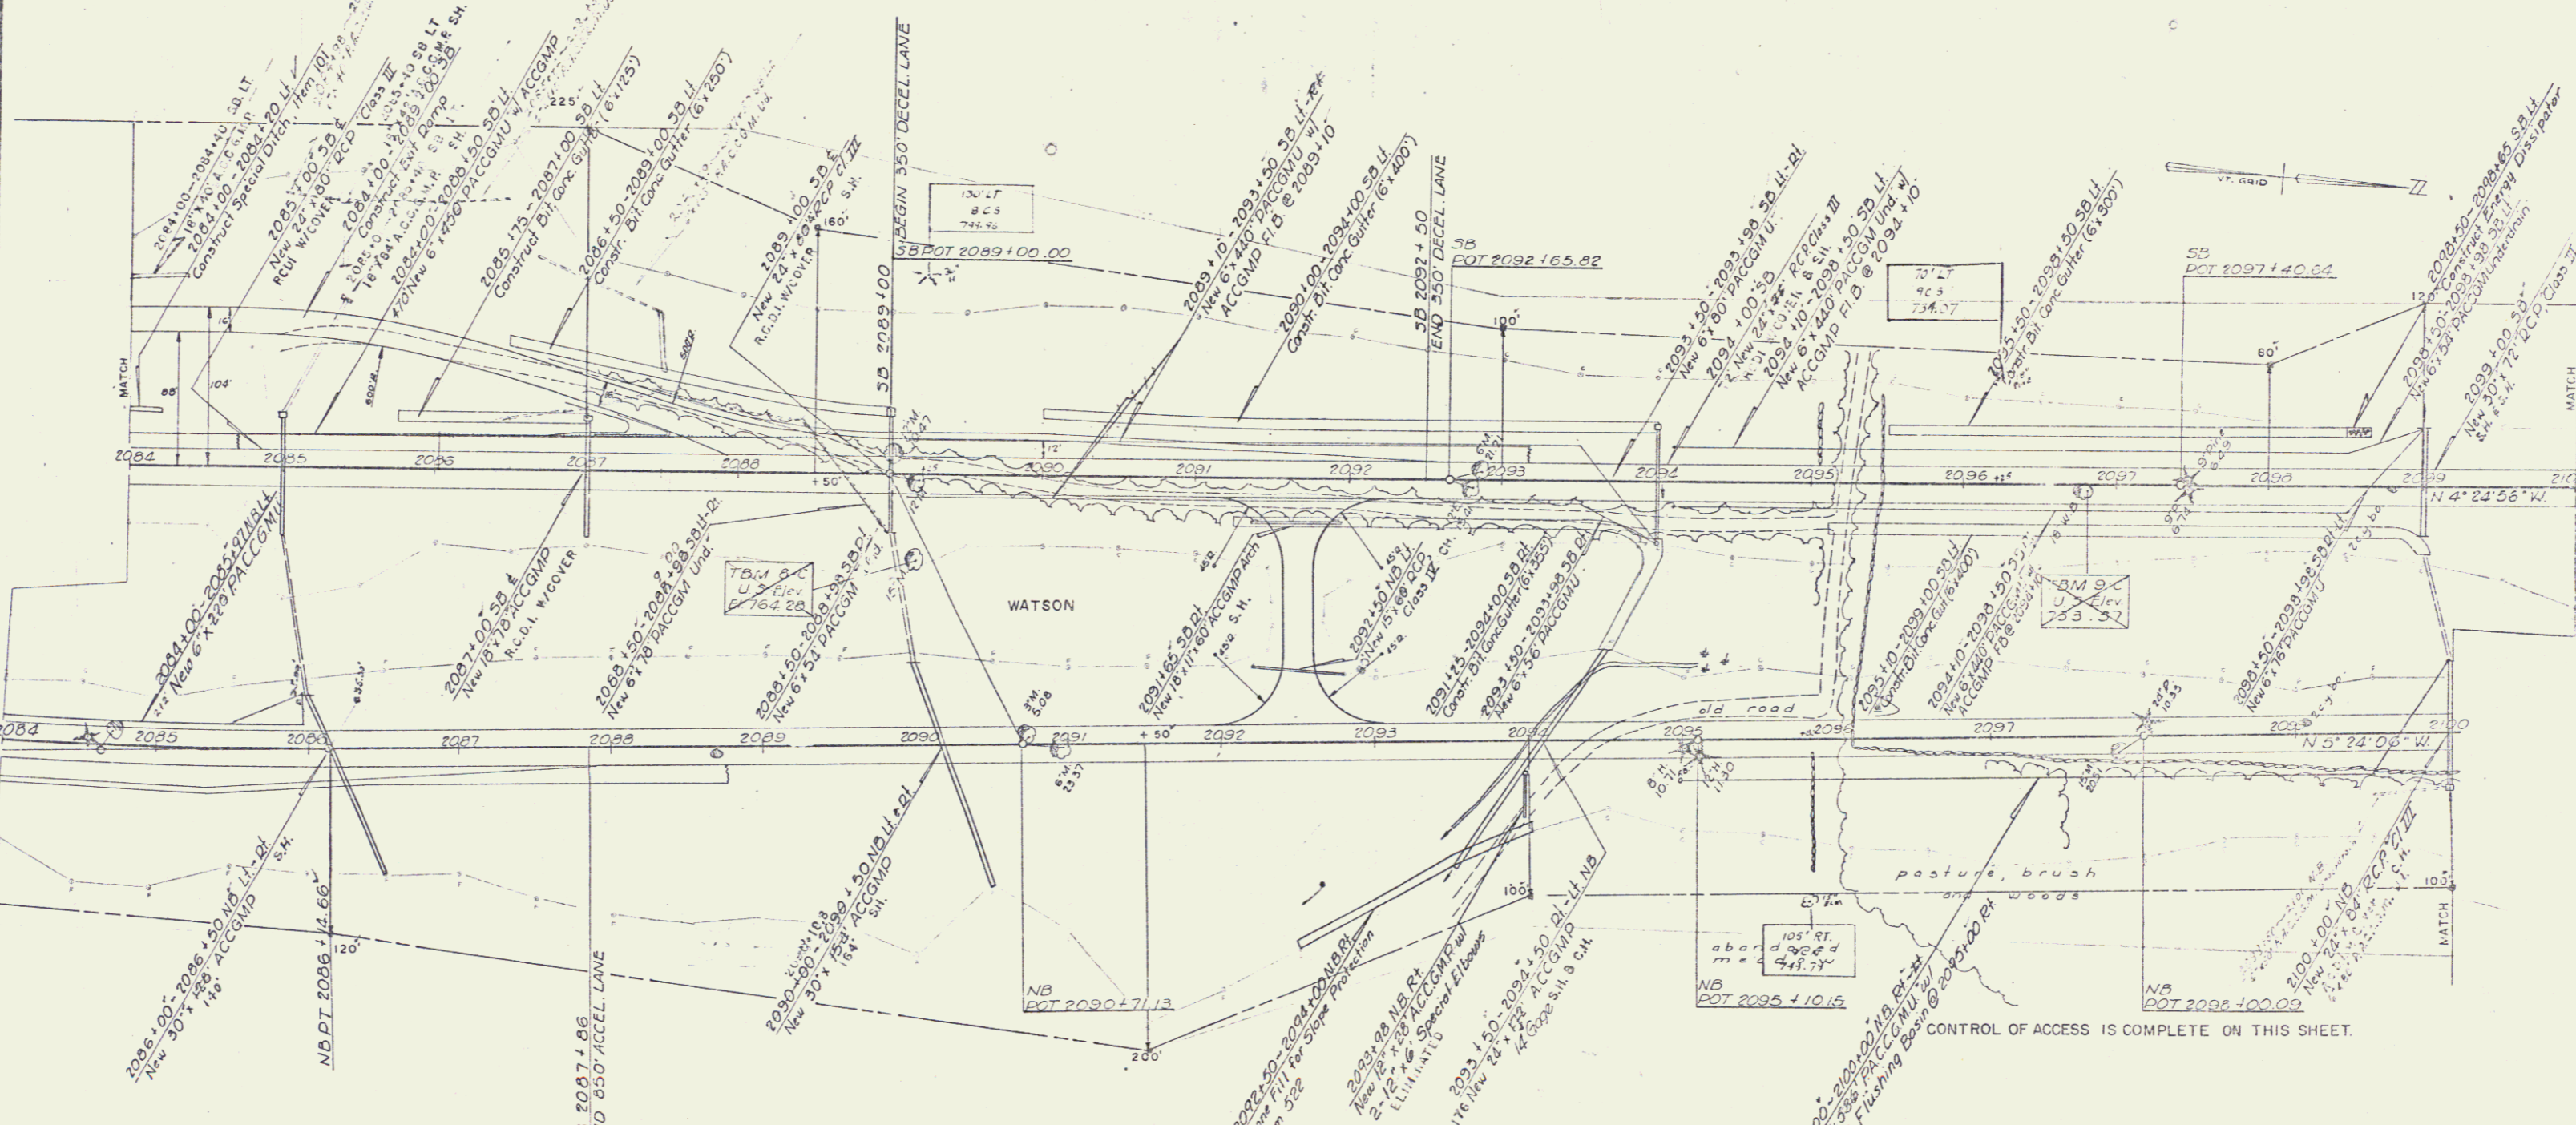

CONTROL OF ACCESS IS COMPLETE ON THIS SHEET.

* THESE ITEMS ARE STAGE 2 CONSTRUCTION

| | | |
|--------------------|-----------------------------|-----------------------|
| MODEL | 191 B | 17 2079+45-217+03 NBL |
| DATE | FRANK E. & KATHERINE WATSON | |
| DRAINAGE | 2086+00 DRT | 2090+50 RT |
| | 2101+20 LT | 2107+50 LT |
| COND. O. | 7-30-63 | 515 |
| SPRINGFIELD VOL. 5 | 303 | 10-2-63 |



STAGE 2 CONSTRUCTION
 SPRINGFIELD
 Proj. 191-1-128
 Sheet 59 of 357