

PLAN	DATE	BY
Checked	12-59	Pennington
Traced	60	Foster
	60	AVO
	60	3-60

* 3 Cable Guard Rail w/ Steel Posts * Construct Bituminous Concrete Curb Item 555
 SB Rt 2328+00-2332+00
 SB Lt 2332+50-2335+50
 NB Lt 2330+00-2339+50
 NB Rt 2330+00-2332+92

Property Line Fence w/ Steel Posts Item 503-B
 SB Lt 2328+00-2336+50


Clearing and Trimming Item 601
 SB 2328+00-2341+00 SB
 NB 2328+00-2341+00 SB

Drilling and Blasting Item 141+24
 SB 2330+00-2332+00
 NB 2336+00-2339+50
 NB 2340+50-2344+50

NOTE: 2326+85-2336+38 SB LT
 ERECT ROW FENCE PRIOR TO COMMENCEMENT OF CONSTRUCTION IN THIS AREA

NOTE: CONTROL OF ACCESS IS COMPLETE ON THIS SHEET

* STAGE 2 ITEMS
 * Standing Steel Beam Guard Rail w/ Steel Posts
 NB Rt 2339+70-2340+18

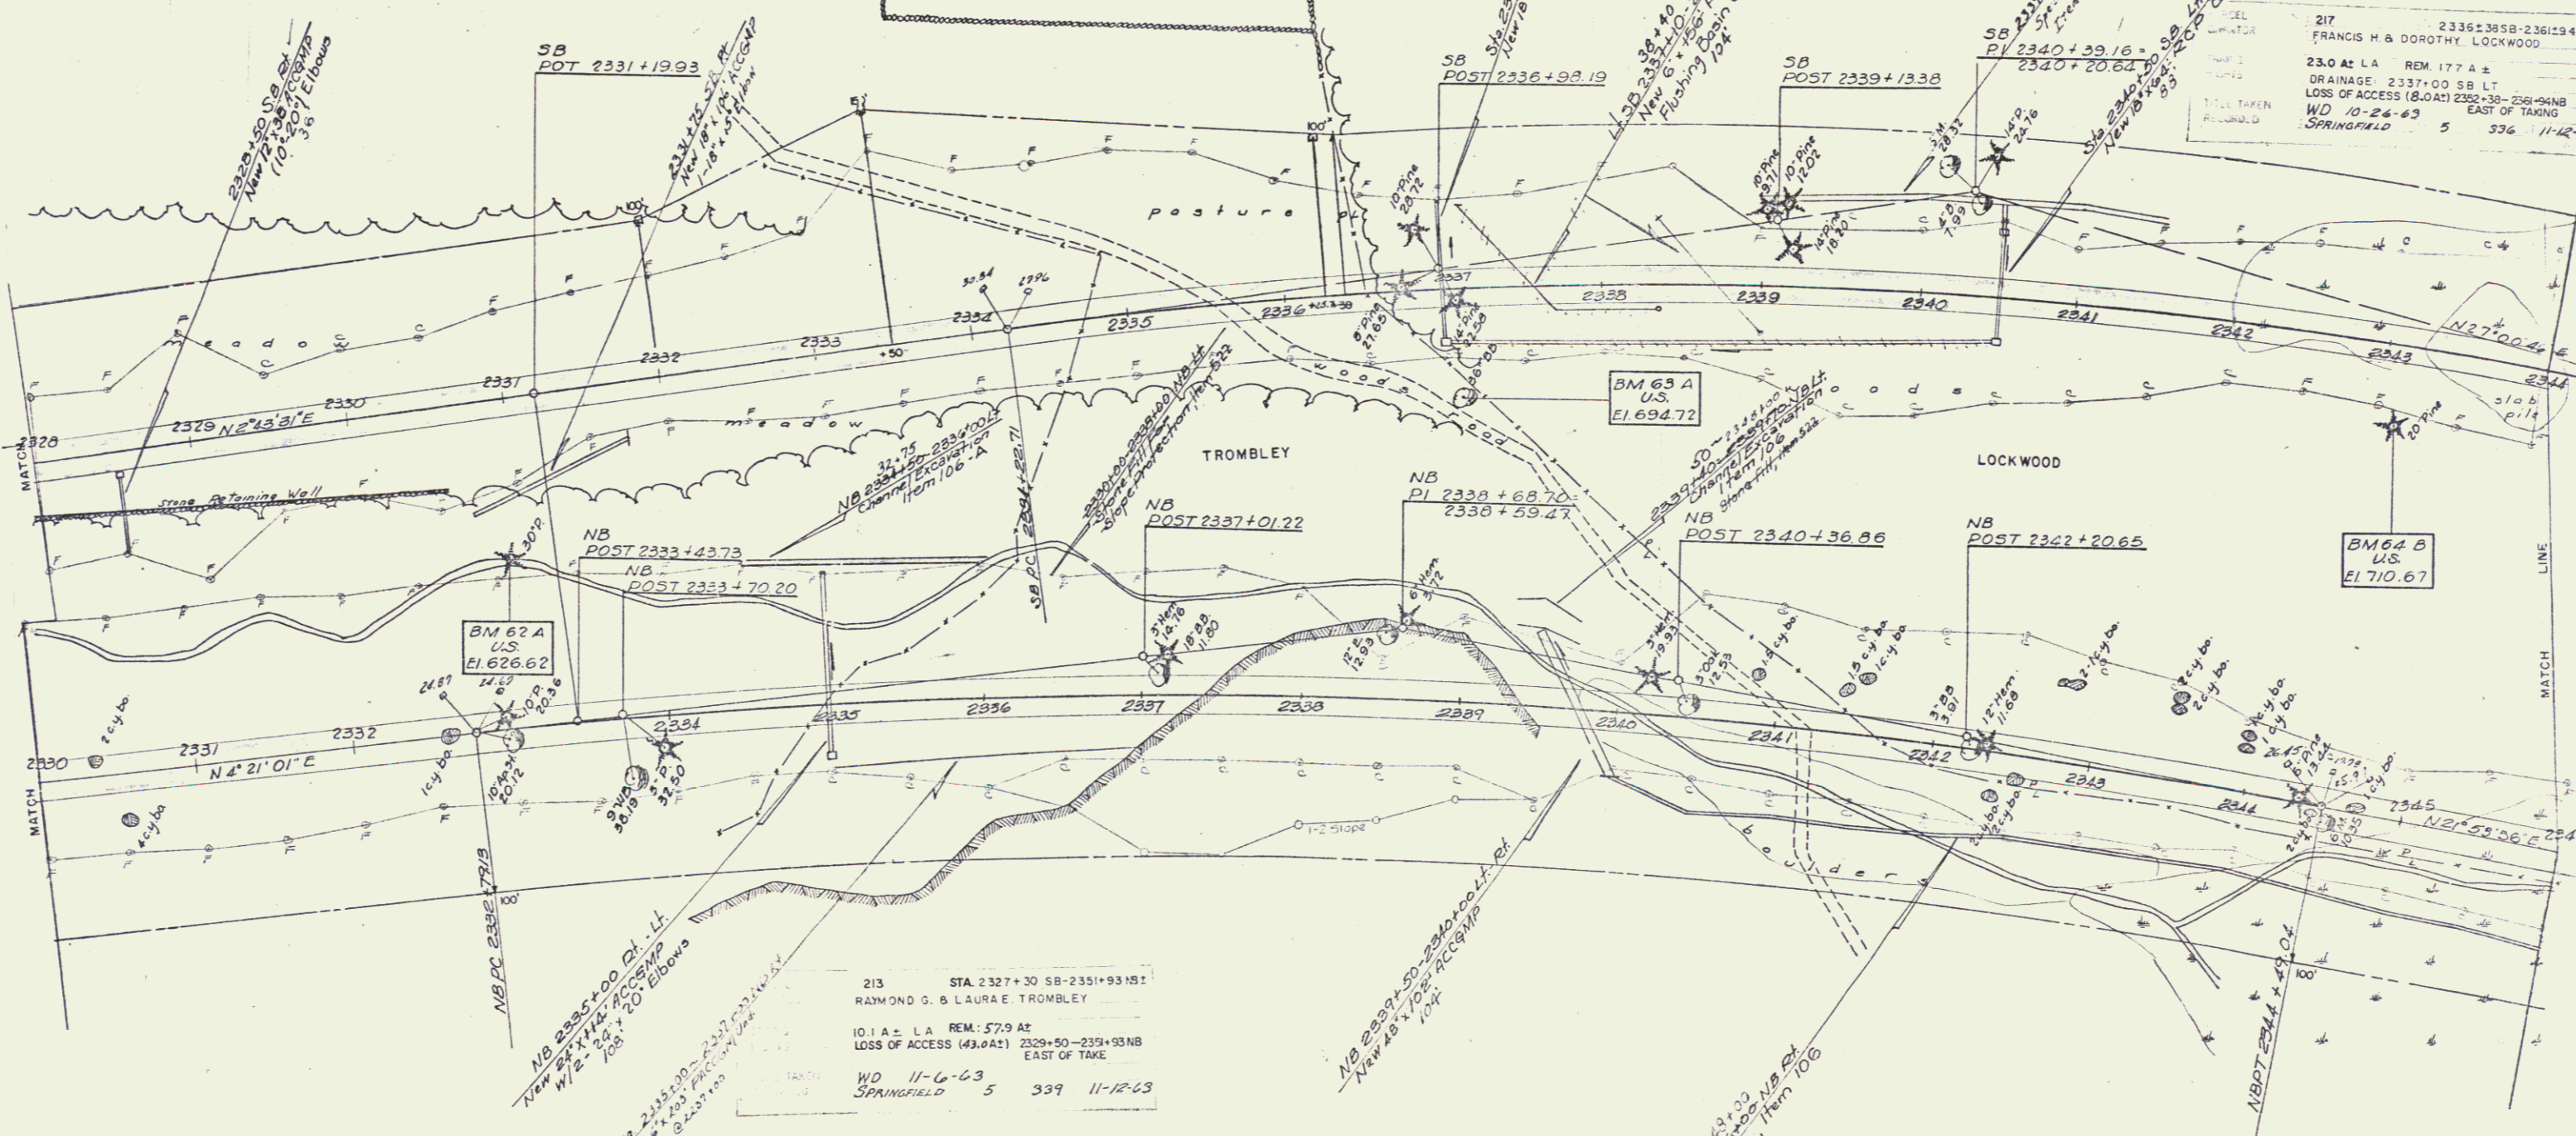

217
 FRANCIS H & DOROTHY LOCKWOOD
 23.0 AC LA REM 177 A ±
 DRAINAGE 2337+00 SB LT
 LOSS OF ACCESS (8.0 AC) 232+30-236+00 NB
 WD 10-24-63 EAST OF TAKING
 SPRINGFIELD 5 336 11-12-63

213 STA. 2327+30 SB-2351+93 NB
 RAYMOND G. & LAURAE TROMBLEY
 10.1 AC LA REM: 57.9 AC
 LOSS OF ACCESS (43.0 AC) 2329+50-2331+93 NB
 EAST OF TAKE
 WD 11-6-63
 SPRINGFIELD 5 339 11-12-63

SURVEY
 N.B.
 Δ 17° 32' 55" Rt
 D 1° 30'
 R 3219.72
 T 503.57
 L 1169.91
 E 45.24
 Bank 1/2 per ft.

S.B.
 Δ 24° 17' 15" Rt
 D 2°
 R 2264.79
 T 616.15
 L 1214.35
 E 65.53

Stage 1 Construction
 SPRINGFIELD
 I 91-1(19)
 Sheet 3 of 292 Sheets
 Contract No. 2

