

Three Cable Guard Rail w/ Steel Posts
 V 35+75-38+15 Lt. / Standoff Steel Beam Guard Rail w/ Steel Posts Item 247-A
 25+00-27+35 Lt. / 25+00-26+55 Lt.

NOTE: VT Rte. 143 (Sketchwaug Trail) is to be BUILT IN ITS ENTIRETY DURING STAGE I CONSTRUCTION.


Excavation & Removal of Road Surface on Discontinued Roadway Item 118-A
 24+50-30+50 Lt.

End Relinquishment No. 2
 VT 143 35+00 E

PANEL STATIONS: 2248
 EASEMENTS: SLOPE 3% 37+50 - 38+20 L. RITE 2% (20' ST)

Grade	Town
Agreement	Springfield
Date	Book & Page
Aug 29, 1914	5 / 458

Δ 11° 02' Ch
 D 2° 00'
 R 2964.8
 T 276.7
 L 551.7
 E 19.3
 Bank 3/4 per ft.

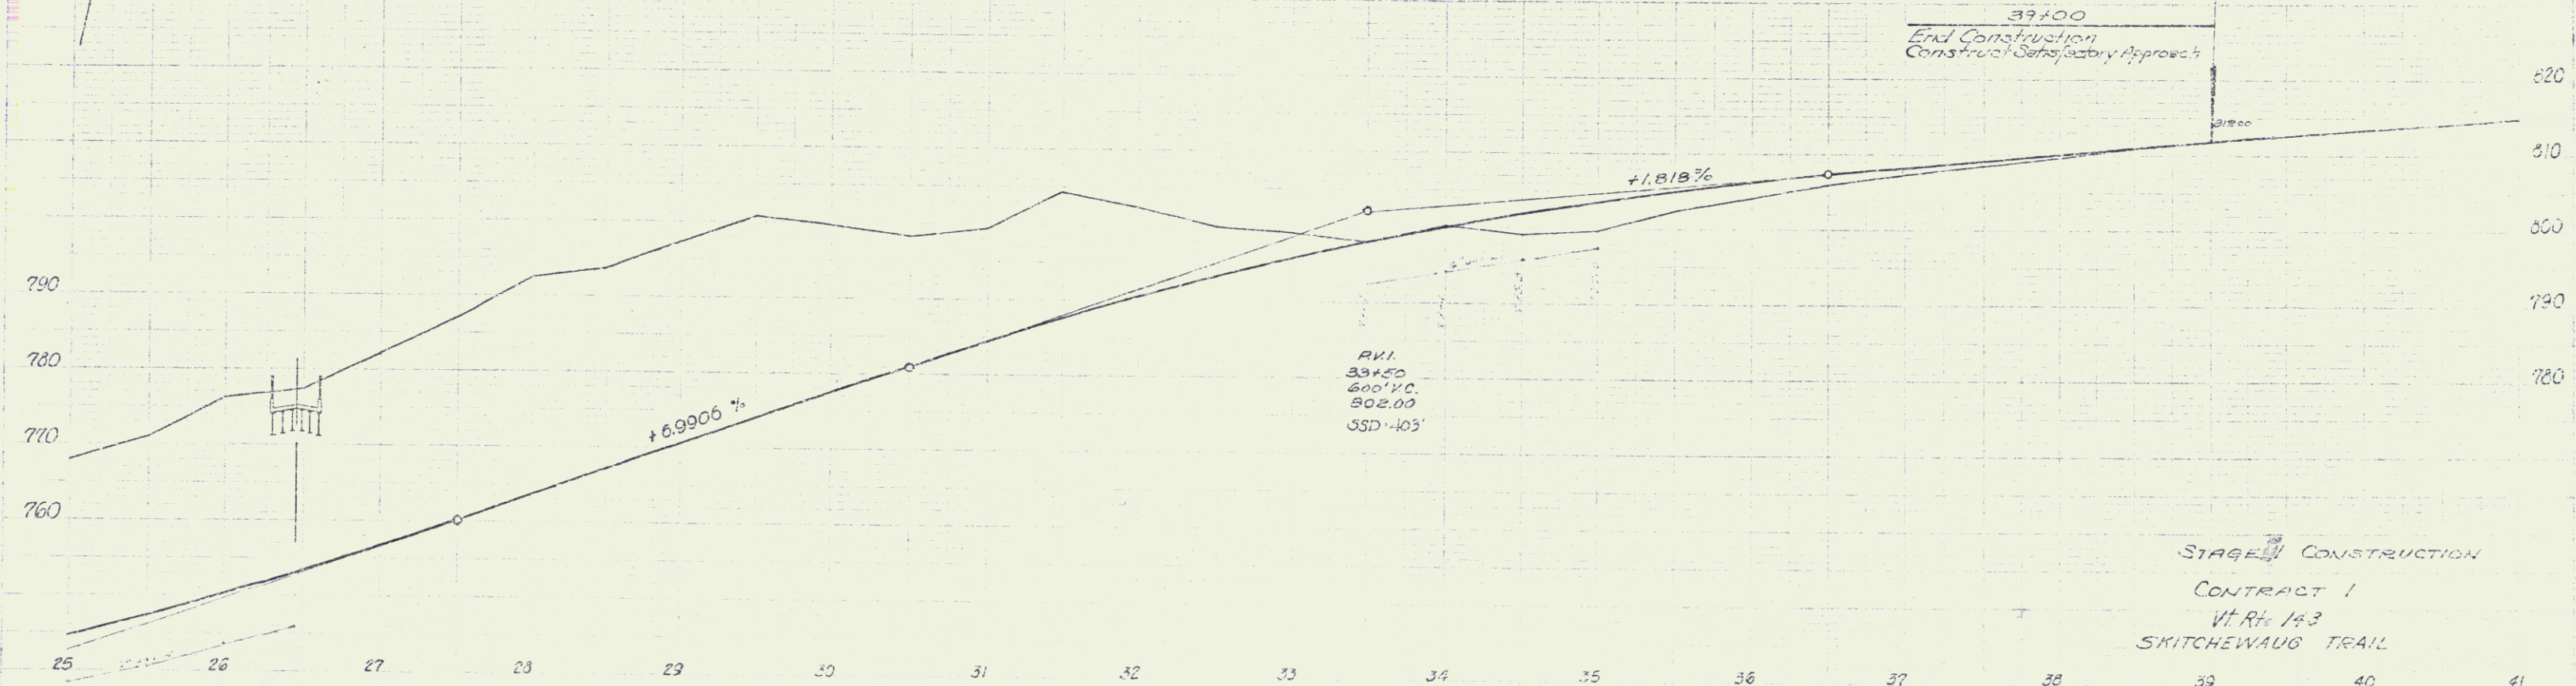

STAGE I CONSTRUCTION
 CONTRACT 1
 VT Rte. 143
 SKITCHEWAUG TRAIL

SPRINGFIELD - WILATHERSFIELD
 Project 1 No 21-1 (20)
 Sheet 45 of 211 Sheets

CON. 74