


| | | | |
|----------|------|----|-------|
| PLAN | DATE | BY | CHKD. |
| REVISED | | | |
| APPROVED | | | |
| DATE | | | |
| BY | | | |
| CHKD. | | | |
| DATE | | | |

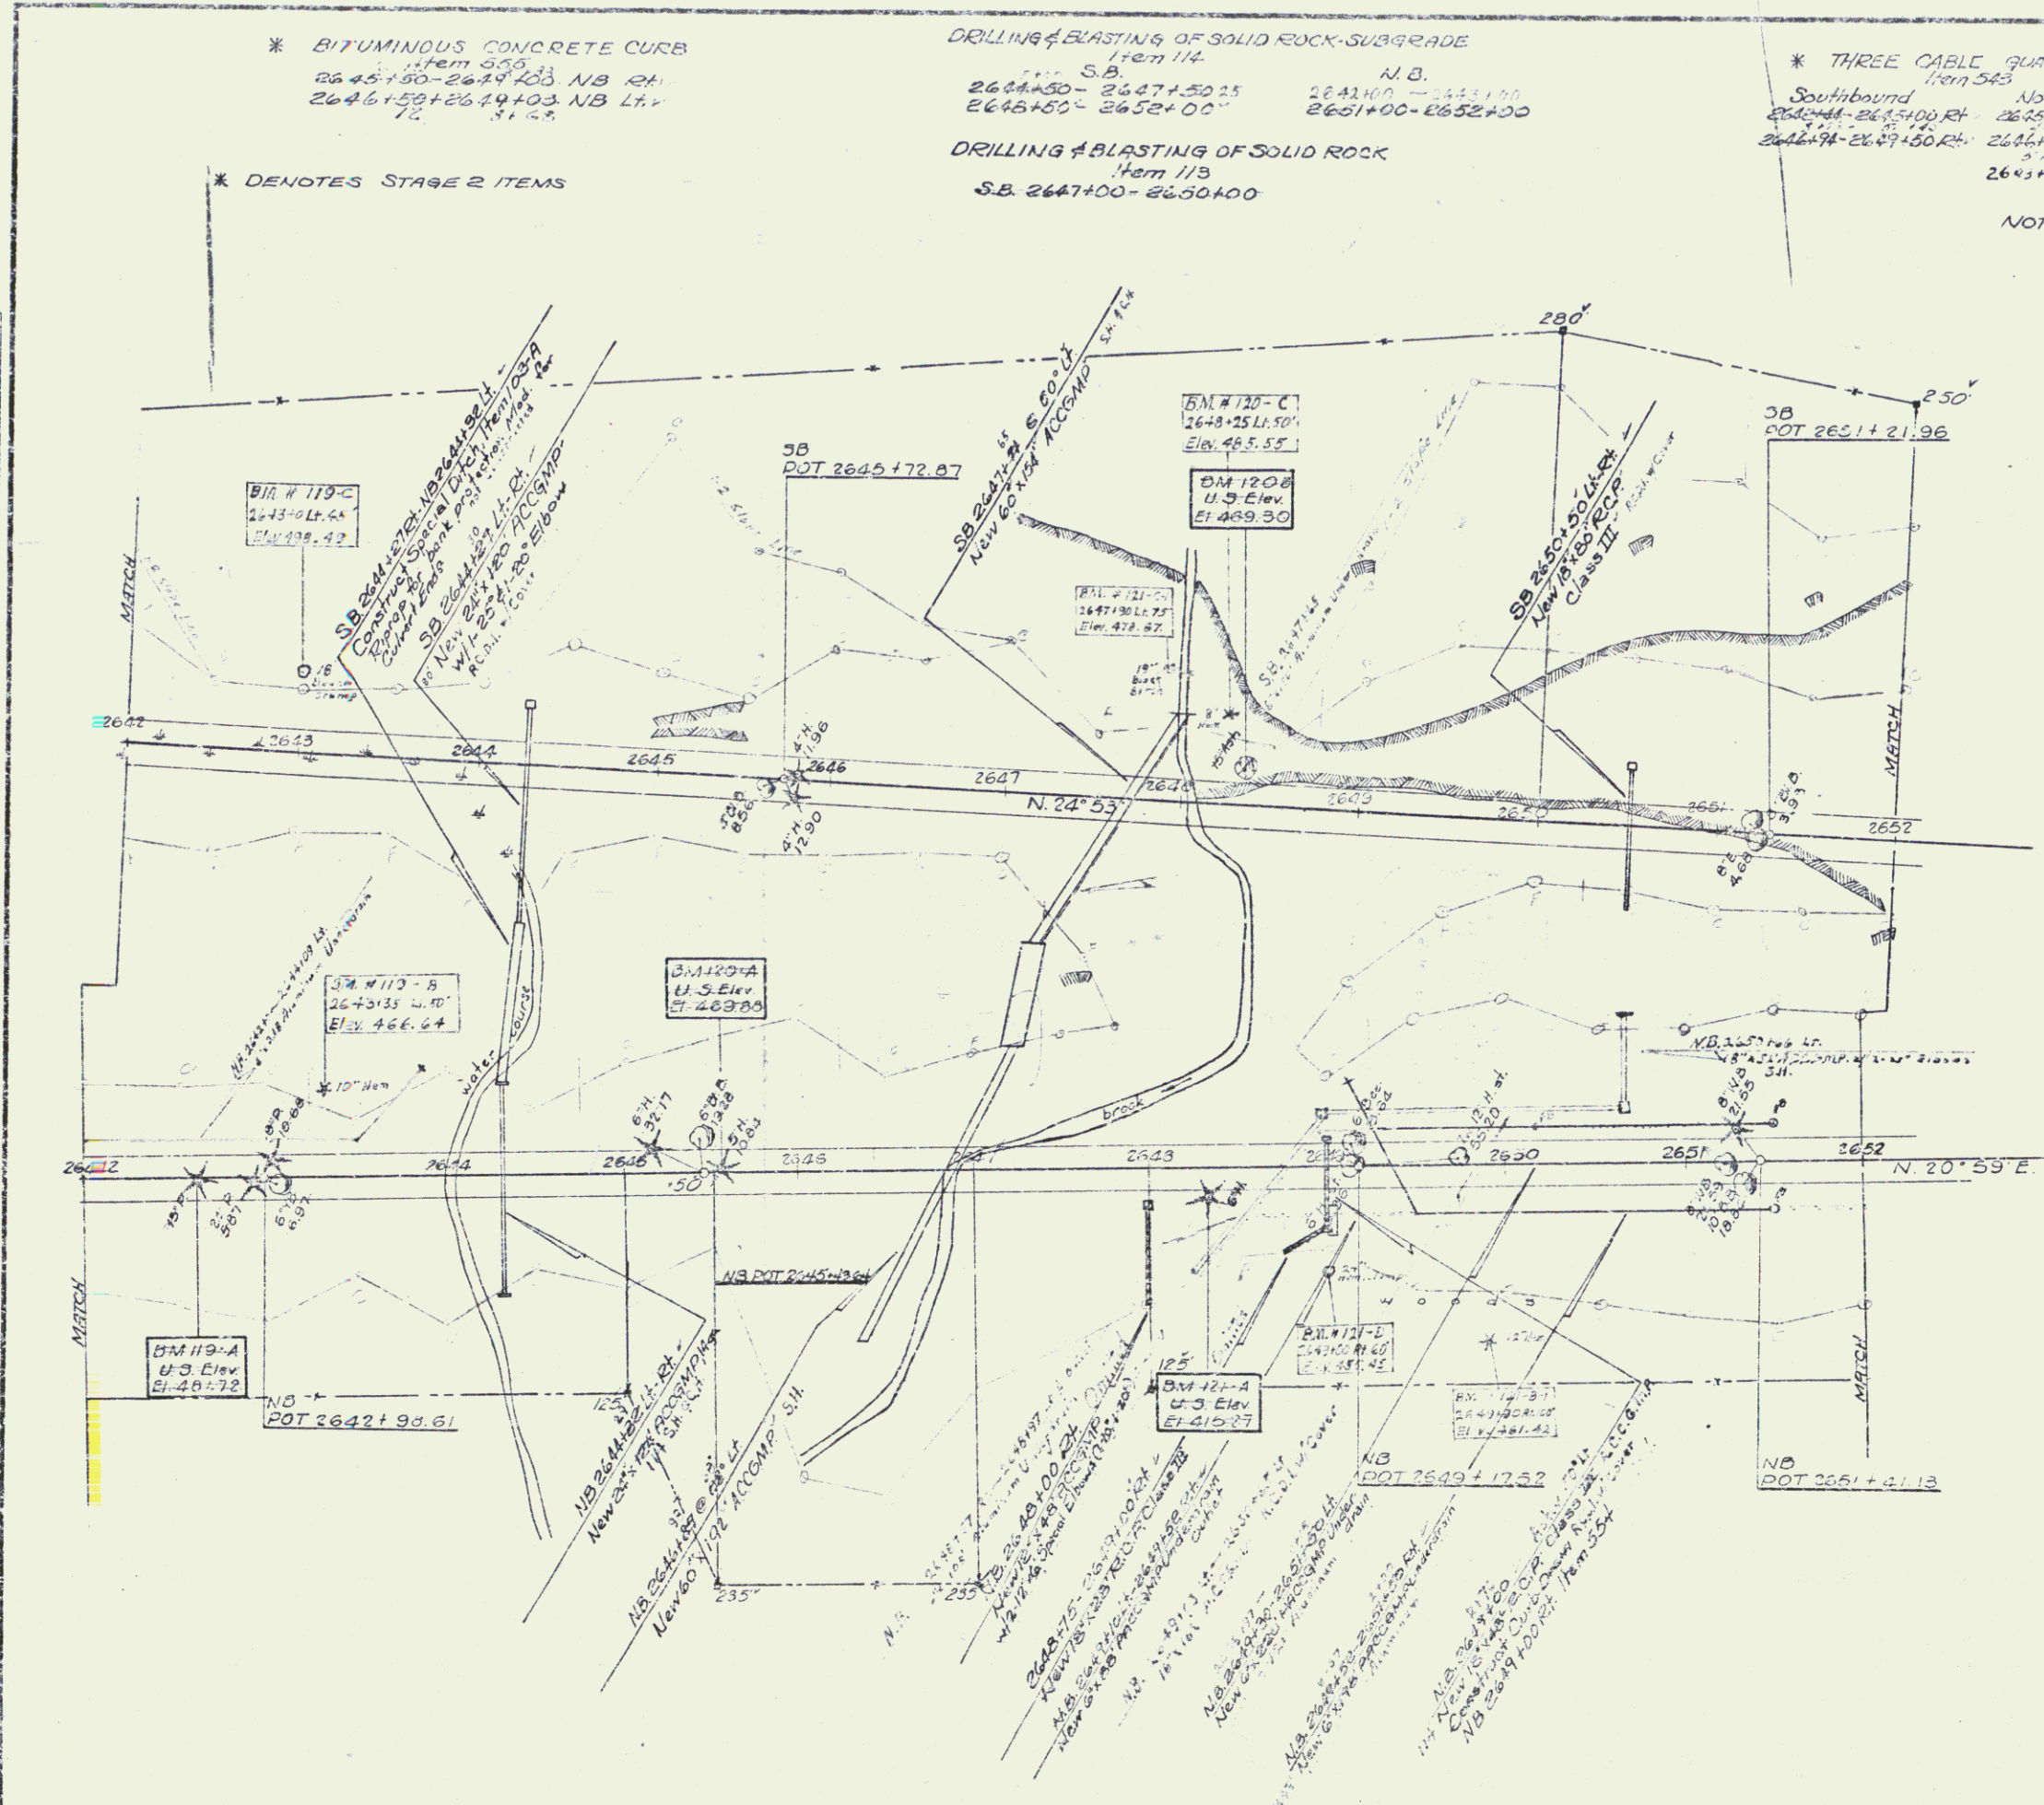

* BITUMINOUS CONCRETE CURB
 Item 583
 S.B. 2643+00 - 2647+00 NB LT.
 2646+50 - 2649+00 NB LT.
 12'

DRILLING & BLASTING OF SOLID ROCK SUBGRADE
 Item 114
 S.B. 2644+80 - 2647+50 LT.
 2645+80 - 2652+00
 N.B. 2641+00 - 2643+00
 2651+00 - 2652+00

DRILLING & BLASTING OF SOLID ROCK
 Item 113
 S.B. 2647+00 - 2650+00

* THREE CABLE GUARD RAIL
 Item 583
 Southbound Northbound
 2644+00 - 2645+00 RT. 2645+45 - 2649+50 RT.
 2647+94 - 2649+60 RT. 2646+44 - 2649+00 LT.
 2643+25 - 2644+25 RT.


PROPERTY LINE FENCE ITEM 583
 S.B. 2642+00 - 2652+00 LT.
 N.B. 2642+00 - 2652+00 RT.
 STANDARD STEEL BEAM GUARD RAIL W/STEEL POSTS
 ITEM 583-B
 2647+90 - 2648+43 S.B.L.

* DENOTES STAGE 2 ITEMS

NOTE: CONTROL OF ACCESS IS COMPLETE ON THIS SHEET.

Note:
 Prior to the commencement of construction,
 construct Property Line Fence with Steel Posts
 Item 583-B as stationed above.

BIT. CONC. SURFACE FOR GUTTERS
 AND TRAFFIC ISLANDS
 N.B. 2649+00 RT. (C-6)
 N.B. 2643+00 LT. (C-6)
 N.S. 2650+00 LT.
 S.B. 2650+00 RT.

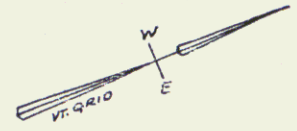

PARCEL 250 STA 2651+50.00 - 2671+27.00
 GRANTOR LYNETT W. & GENE STAYERS AND
 MARGARET BELL DANIELL
 4574 LT. 1/4 SEC. 11/3 AT
 TAKE RIGHTS DRAINAGE - STA. 2650+00 NB RT., 2649+00 NB RT.,
 2654+00 NB RT., 2654+00 NB RT.,
 2648+00 NB RT., 2647+00 NB RT.,
 2648+00 NB RT.
 LOGS OF ACCESS - STA. 2651+00 - 2676+25.00 LT.
 (AS SHOWN)

TITLE TAKEN COND. O. 1-6-64
 RECORDED: WEATHERSFIELD BK. 40 PG. 165-170 DT. 1-9-64

STAGE 2 CONSTRUCTION



SPRINGFIELD
 WEATHERSFIELD
 I 91-1 (23)

Sheet 23 of 100 Sheets