
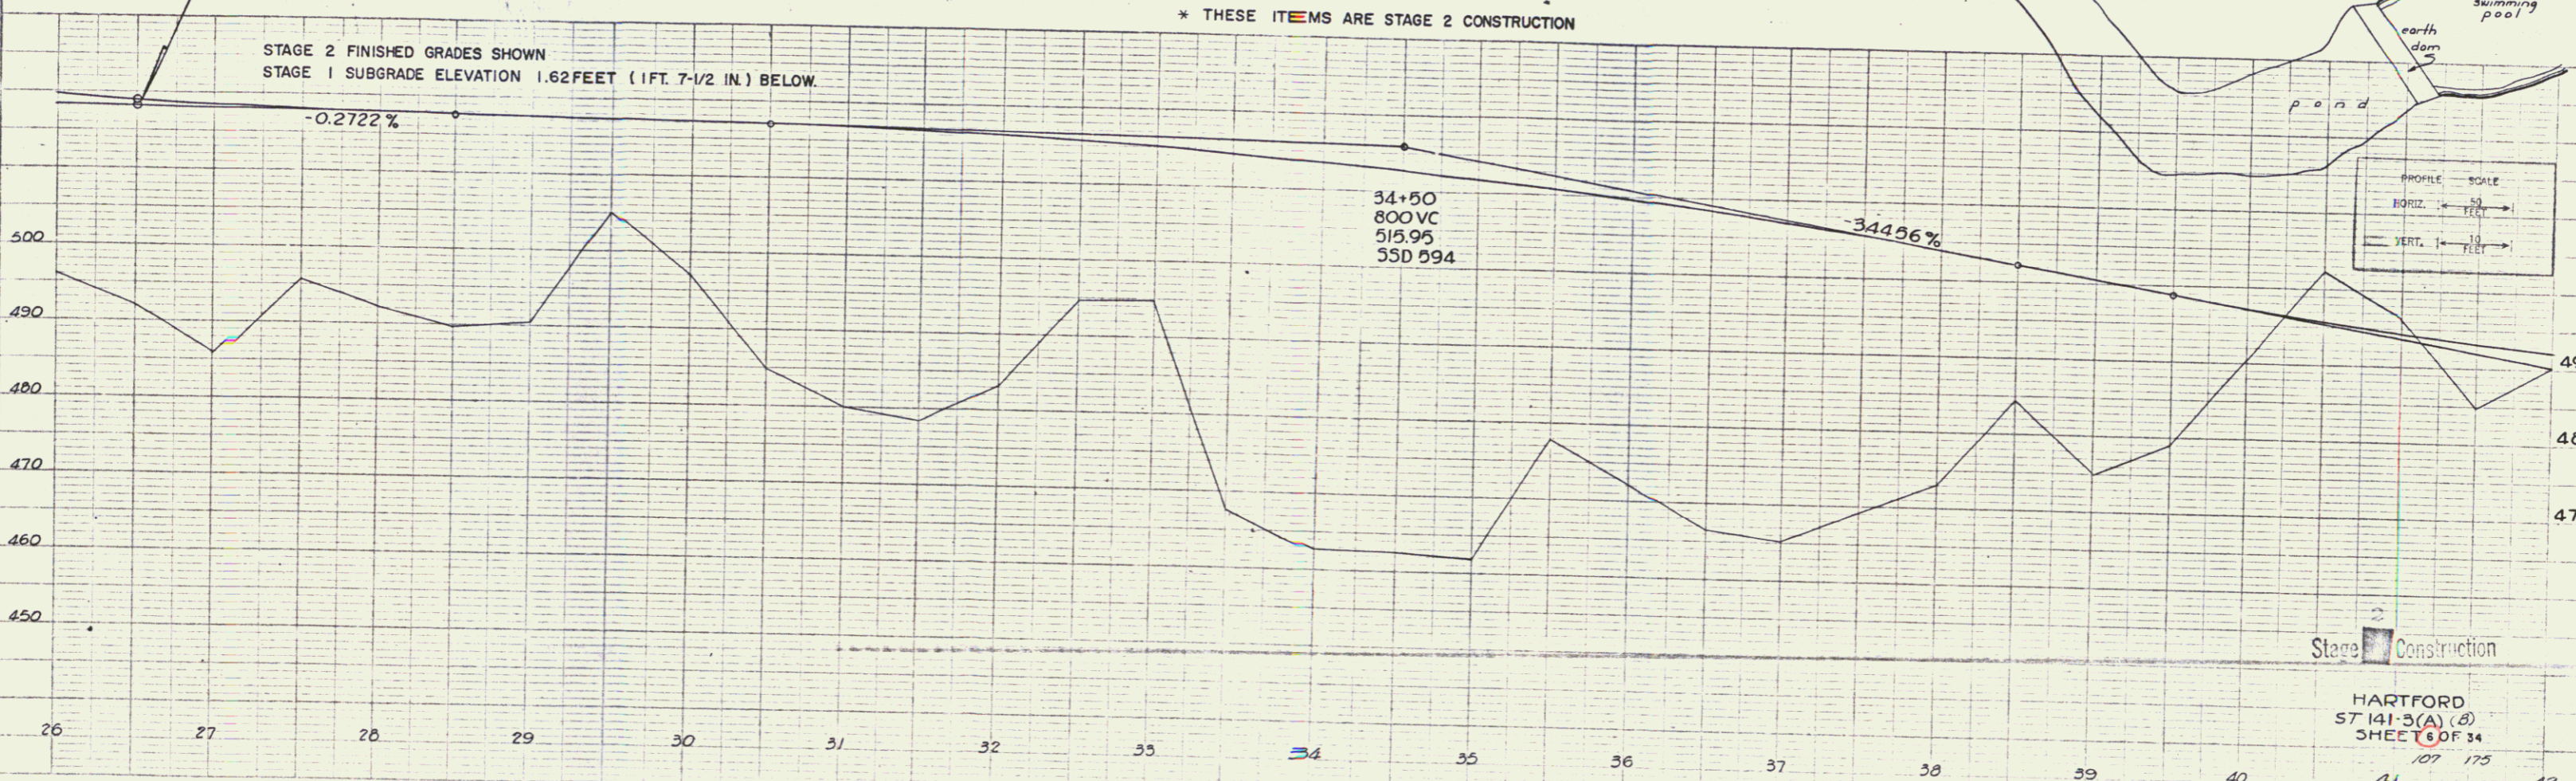


PLAN
 DATE: 06/06/02
 DRAWN BY: M/G
 CHECKED BY: M/G

PROFILE
 DATE: 06/06/02
 DRAWN BY: M/G
 CHECKED BY: M/G

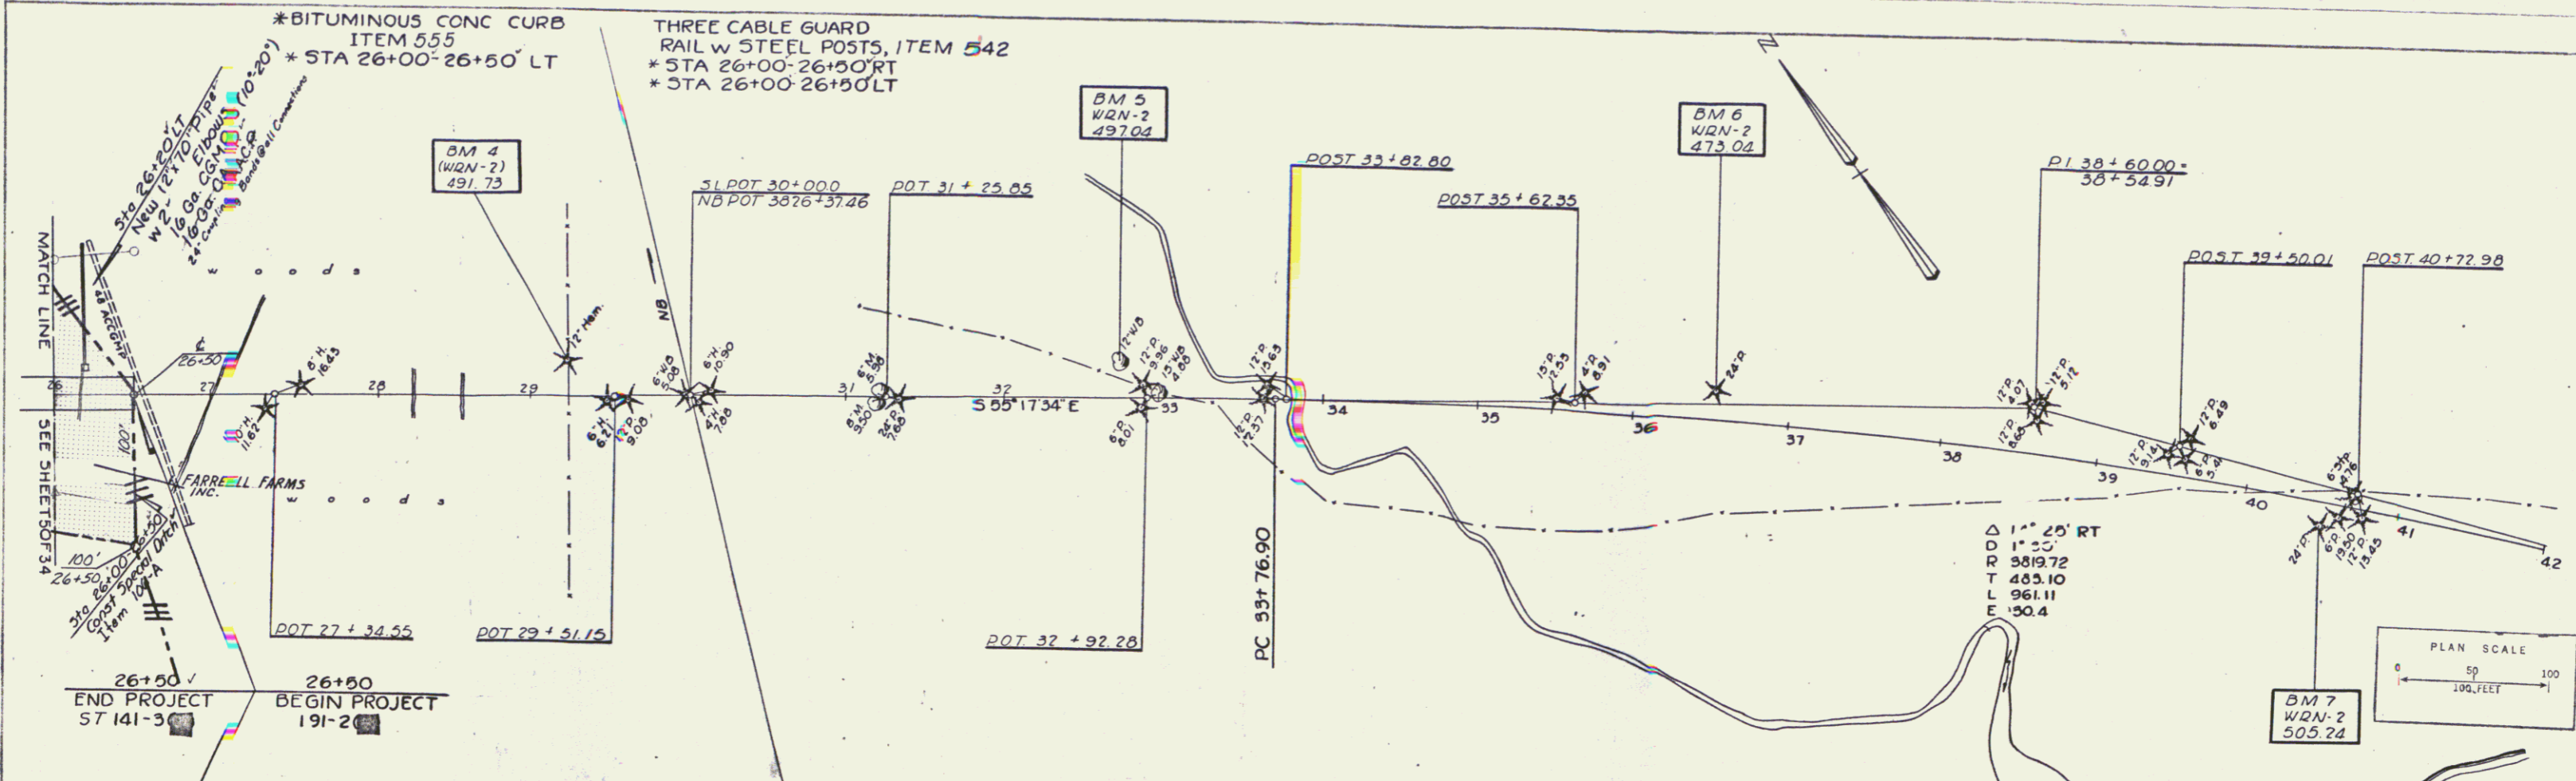

* THESE ITEMS ARE STAGE 2 CONSTRUCTION

STAGE 2 FINISHED GRADES SHOWN
 STAGE 1 SUBGRADE ELEVATION 1.62 FEET (1 FT. 7-1/2 IN.) BELOW

Stage Construction

HARTFORD
 ST 141-3(A) (B)
 SHEET 6 OF 34
 107 175
 41 42

4