

DRILLING & BLASTING of SOLID ROCK
SUBGRADE, ITEM 114
5B NB
2787+50 - 2791+50 2791+00 - 2793+00
RIP-RAP FOR BANK PROTECTION
(Mod. Culv Ends) ITEM 526
5B LA NB 4H
2797+00 - 2797+80 2795+83 - 2795+97



*THREE CABLE GUARD RAIL w/ STEEL
POSTS, ITEM 542
5B NB
2793+00 - 2801+58 2795+50 - 2799+08 2H
2795+50 - 2801+58 2798+50 - 2799+85 1H

SODDING, ITEM 612
5B Mod
2795+50 - 2797+00
PROPERTY LINE FENCE
w/ STEEL POSTS MOD
ITEM 583-D
5B NB
2798+00 - 2798+25 NB 2H
2787+00 - 2792+22 3D 1H

*BITUMINOUS CONCRETE CURB
ITEM 555
5B
2795+00 - 2801+00 2H 2798+50 - 2799+50 1H
2795+50 - 2801+00 1H 2795+50 - 2799+50 1H
* STAGE II CONSTRUCTION

PARCEL: 266 STA: 2787+13 NB - 2797+00 5B
GRANTOR: LEONARDO & SYLVIA N WHIDOLE
TAKING: 5.5 A 2 LA 263.5 AC
DEMANCHE-OP: 2793+75 NB 2H
LOSS OF ACCESS: STA 2792+18 -
2797+40 3D 1H (267+182)
TITLE TAX: W.D. 1-23-64
RECORDED: WETHERFIELD BA 40 PG 533 DT
2-5-64

PLAN	DATE	BY
ASSEMBLED	10/26/60	WJ
REVISIONS		
NO.	DESCRIPTION	DATE
1	REVISIONS	
2	REVISIONS	
3	REVISIONS	
4	REVISIONS	
5	REVISIONS	

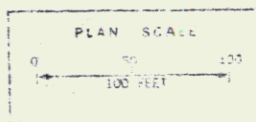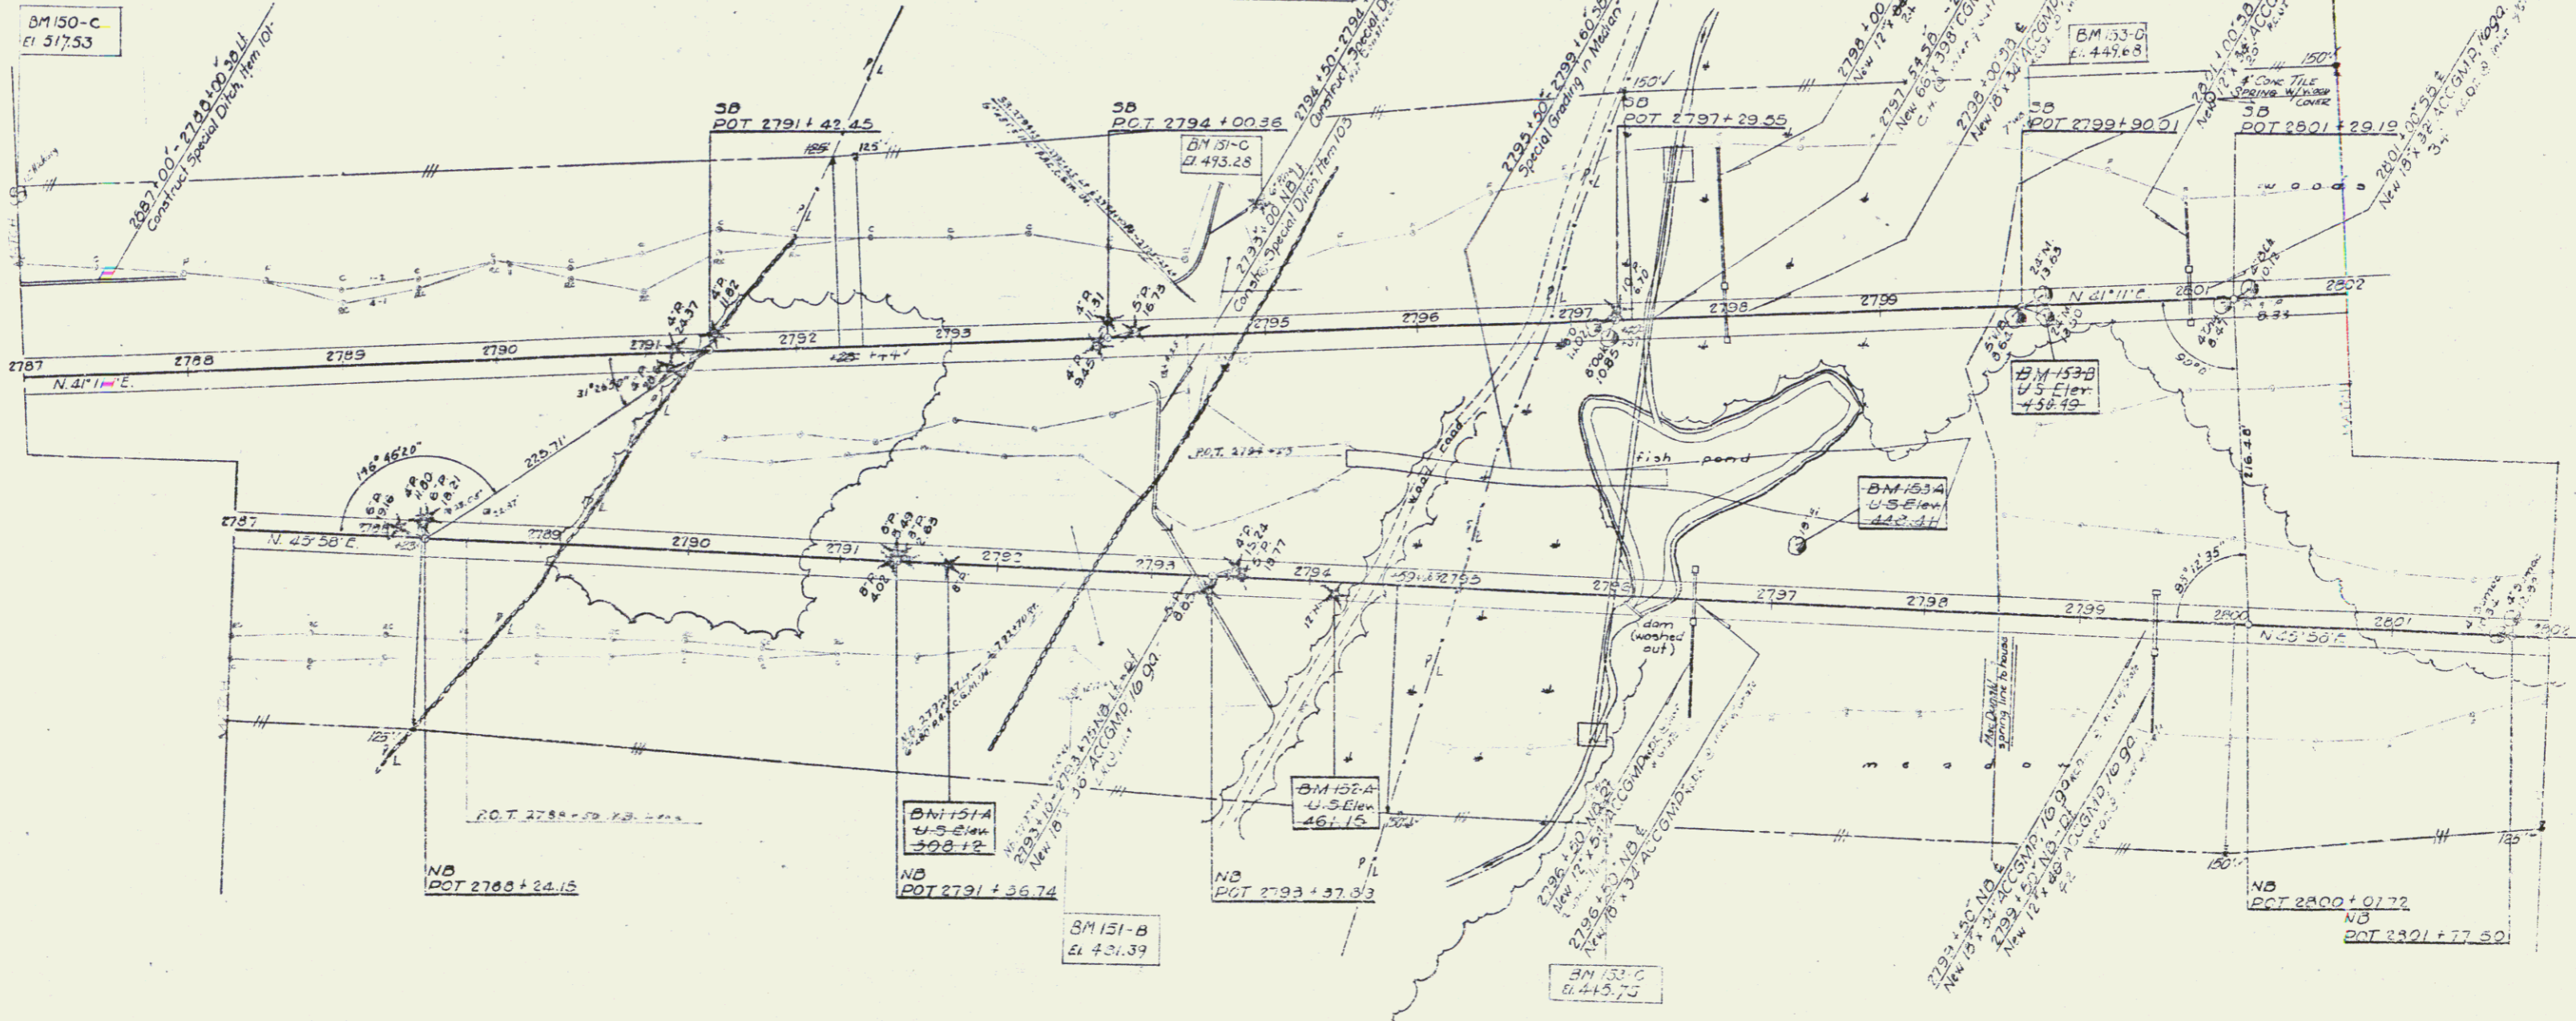

STAGE II CONSTRUCTION
WEATHERFIELD WINDSOR-HIGHLAND
PROJECT 1-71-1 (60)
Sheet 28 of 130 153

Control Access is Complete on this sheet.