

DRILLING & BLASTING OF SOLID ROCK, SUBGRADE
ITEM 114 "H" RAMP 4150-6150

Concrete
3724+25

PROPERTY LINE FENCE w/
STEEL POSTS, ITEM 585-B
NB 3718+04-3724+00 Rt.
Ramp "H" 0+17-7+13 Rt.

STONE FILL for SLOPE PROTECTION
ITEM 522
SB 3718+50 Lt. Ramp "H" 4+43 Lt.
Ramp "H" 3+00 Rt. SB 3724+00 Lt.
Ramp "H" 6+50-7+13 Lt.

* THREE CABLE GUARD RAIL
w/ STEEL POSTS, ITEM 542
NB 3718+04-3721+69 Lt.
SB 3718+00-3721+02 Lt.
NB 3722+40-3724+00 Lt.
Ramp "H" 0+17-4+01 Lt.
Ramp "H" 3+00-5+40 Lt.
Ramp "H" 5+45-7+13 Lt.




JUTE MATTING, ITEM 673
SB 3719+50-3724+00 Lt.
Med. 3720+50-3722+50

* GRANITE SLOPE EDGING,
ITEM 556-A
SB 3721+90-3722+148 Lt. Not part of
RAMP "H" 4+65-2+15 Lt. Project I 91-1(31)

* STANDARD STEEL BEAM GUARD RAIL
w/ STEEL POSTS, ITEM 545-A
NB 3718+04-3724+00 Lt. Not part of
SB 3722+07-3722+36 Ft. Project I 91-1(31)

Not part of
Project I 91-1(31)

Not part of
Project I 91-1(31)

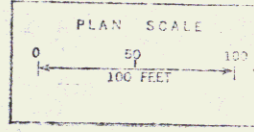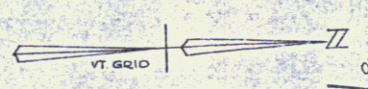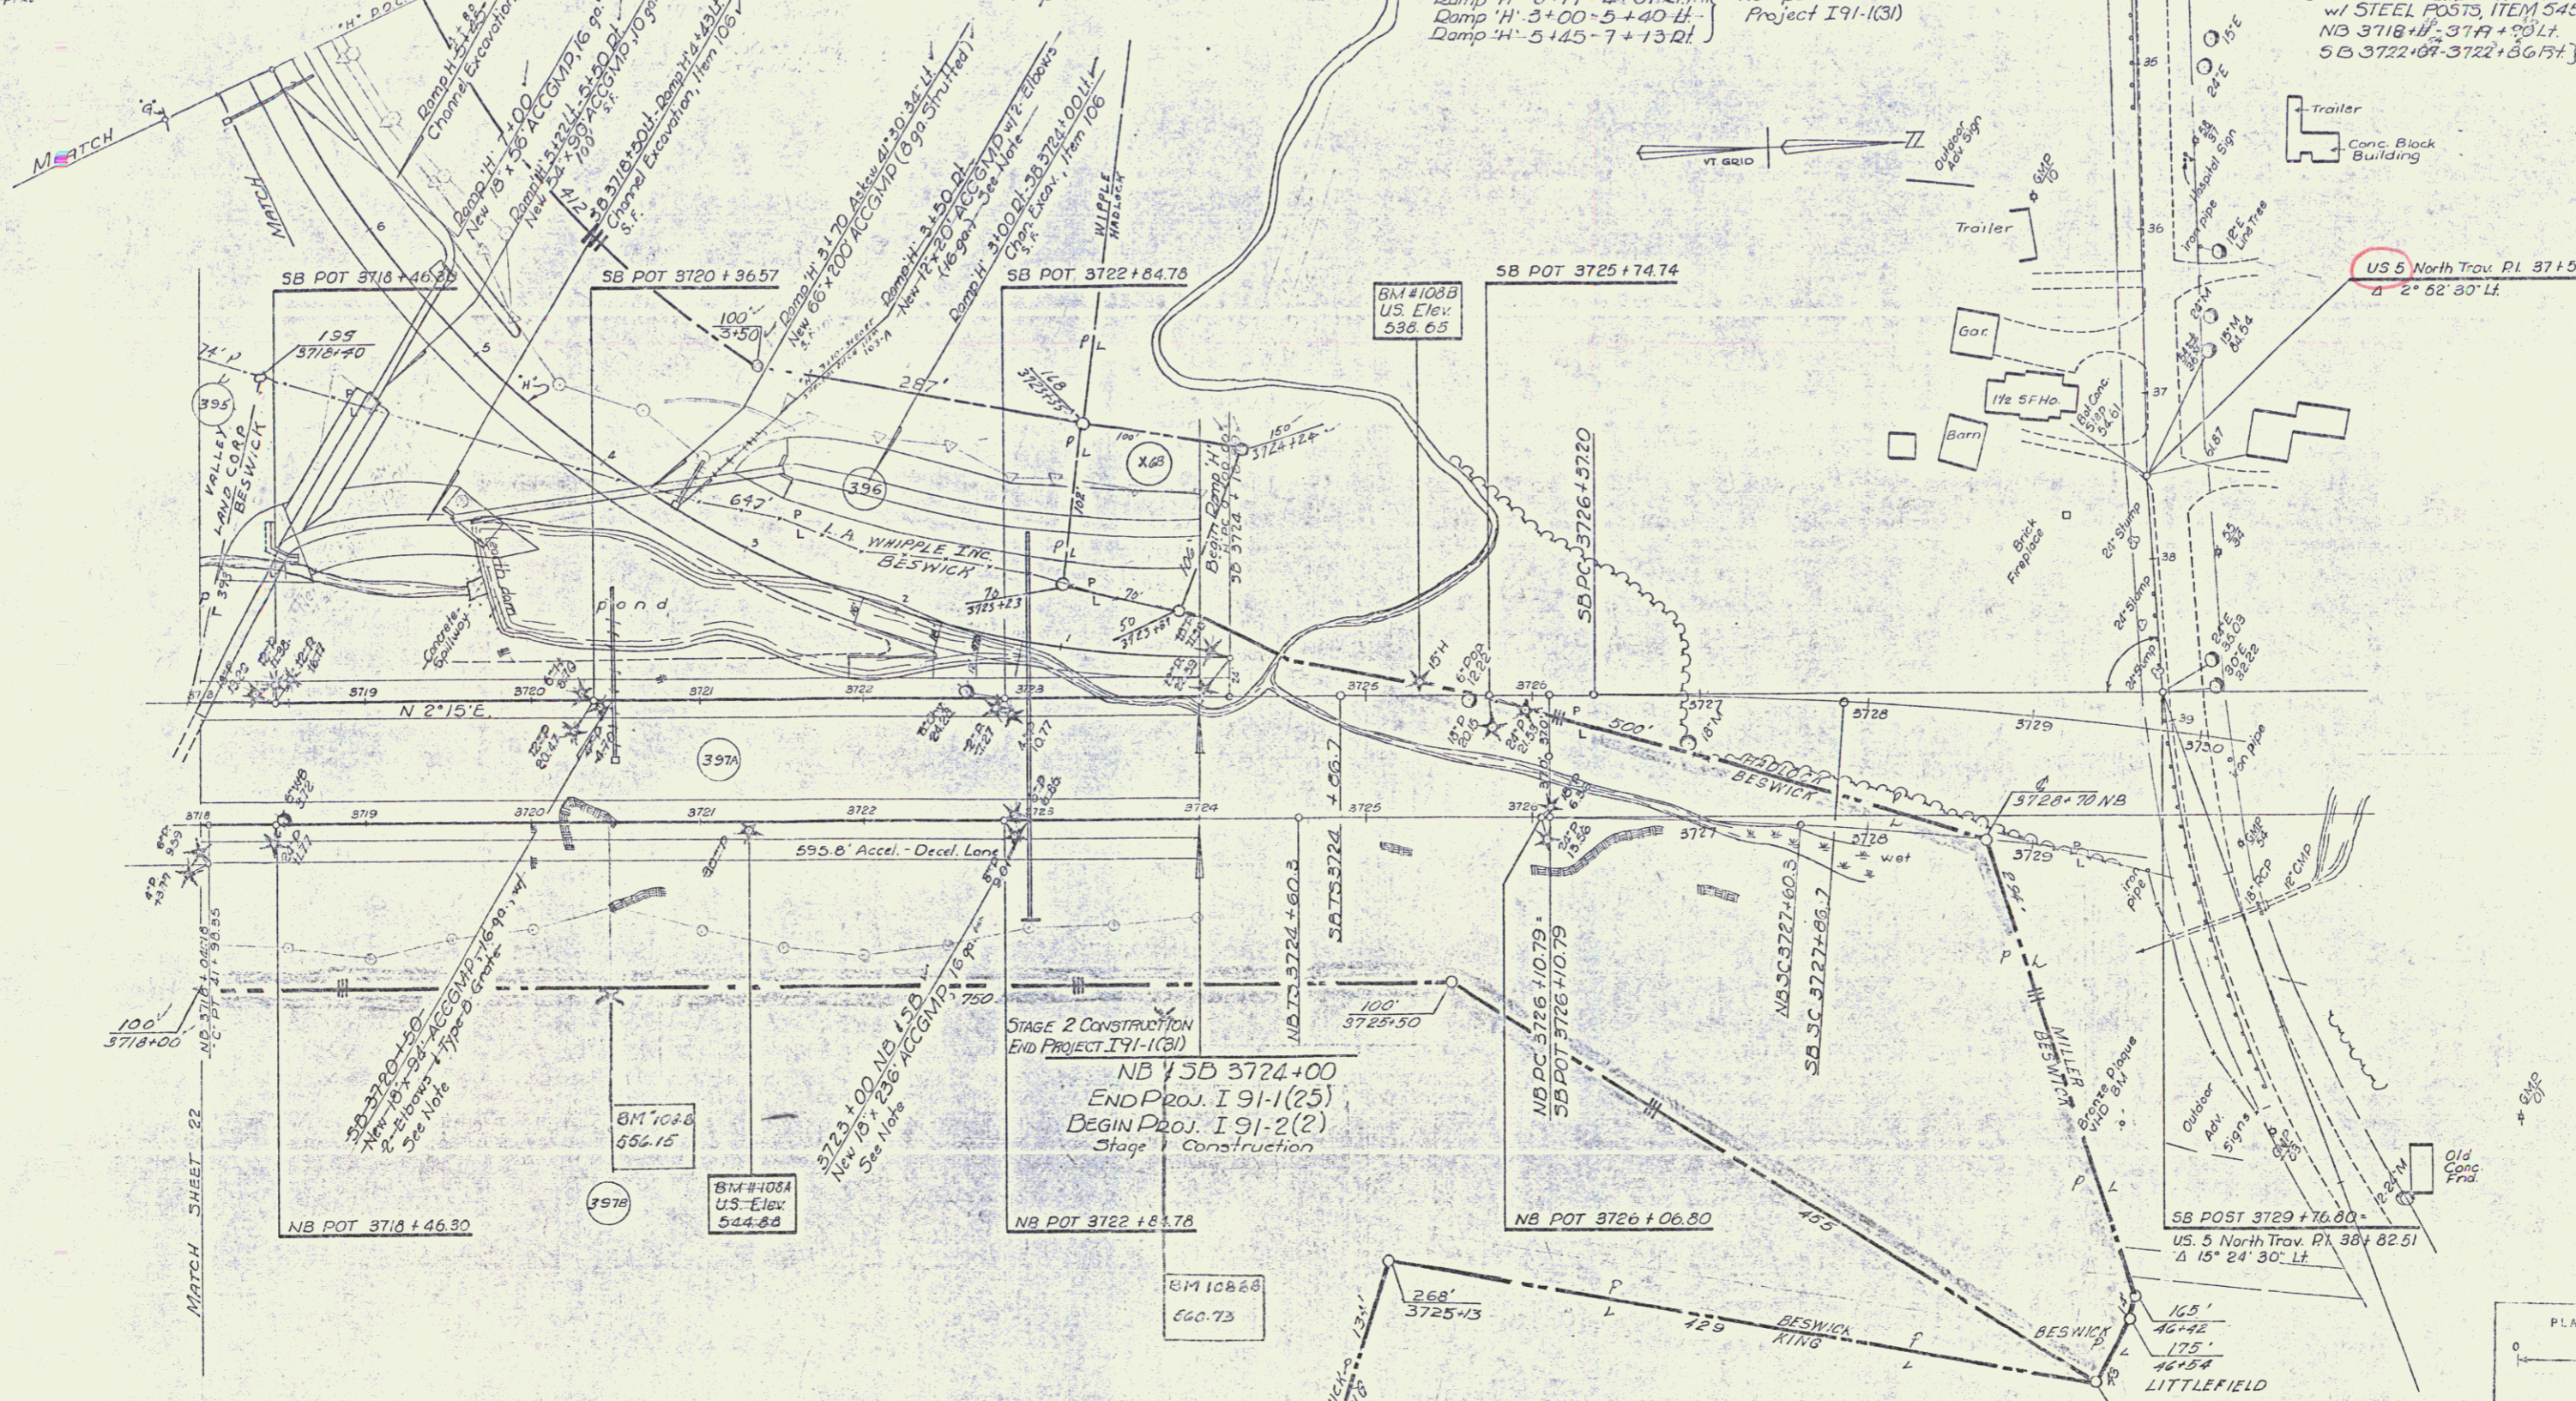

NOTE:-
These Culverts are to be installed after the Fill
has been completed by others.
-SB-3726+50
NB+SB 3723+00'
Ramp "H" 3+50

* BITUMINOUS CONCRETE CURB
ITEM 555
Not part of
Project I 91-1(31) - Ramp "H" 0+17-3+50 Rt.

DRILLING & BLASTING OF SOLID ROCK
SUBGRADE, ITEM 114
Ramp "H" 4+75-6+00

Bituminous Concrete Surface for Gutters
& Traffic Islands, ITEM 557
Ramp "H" 1+51-1+52 Rt.

CONTROL OF ACCESS
COMPLETE ON THIS SHEET

Stage 2 Construction
DAMP "H"
HARTLAND - HARTFORD
I 91-1(31)
I 89-1(31) Interchange
Sheet 24 of
Sheet 122 of 244

59