
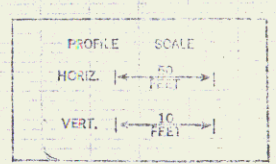


SCALE 2 FINISHED GRADES SHOWN
 (---) SUBGRADE ELEVATION 2.67 FEET
 (---) BELOW

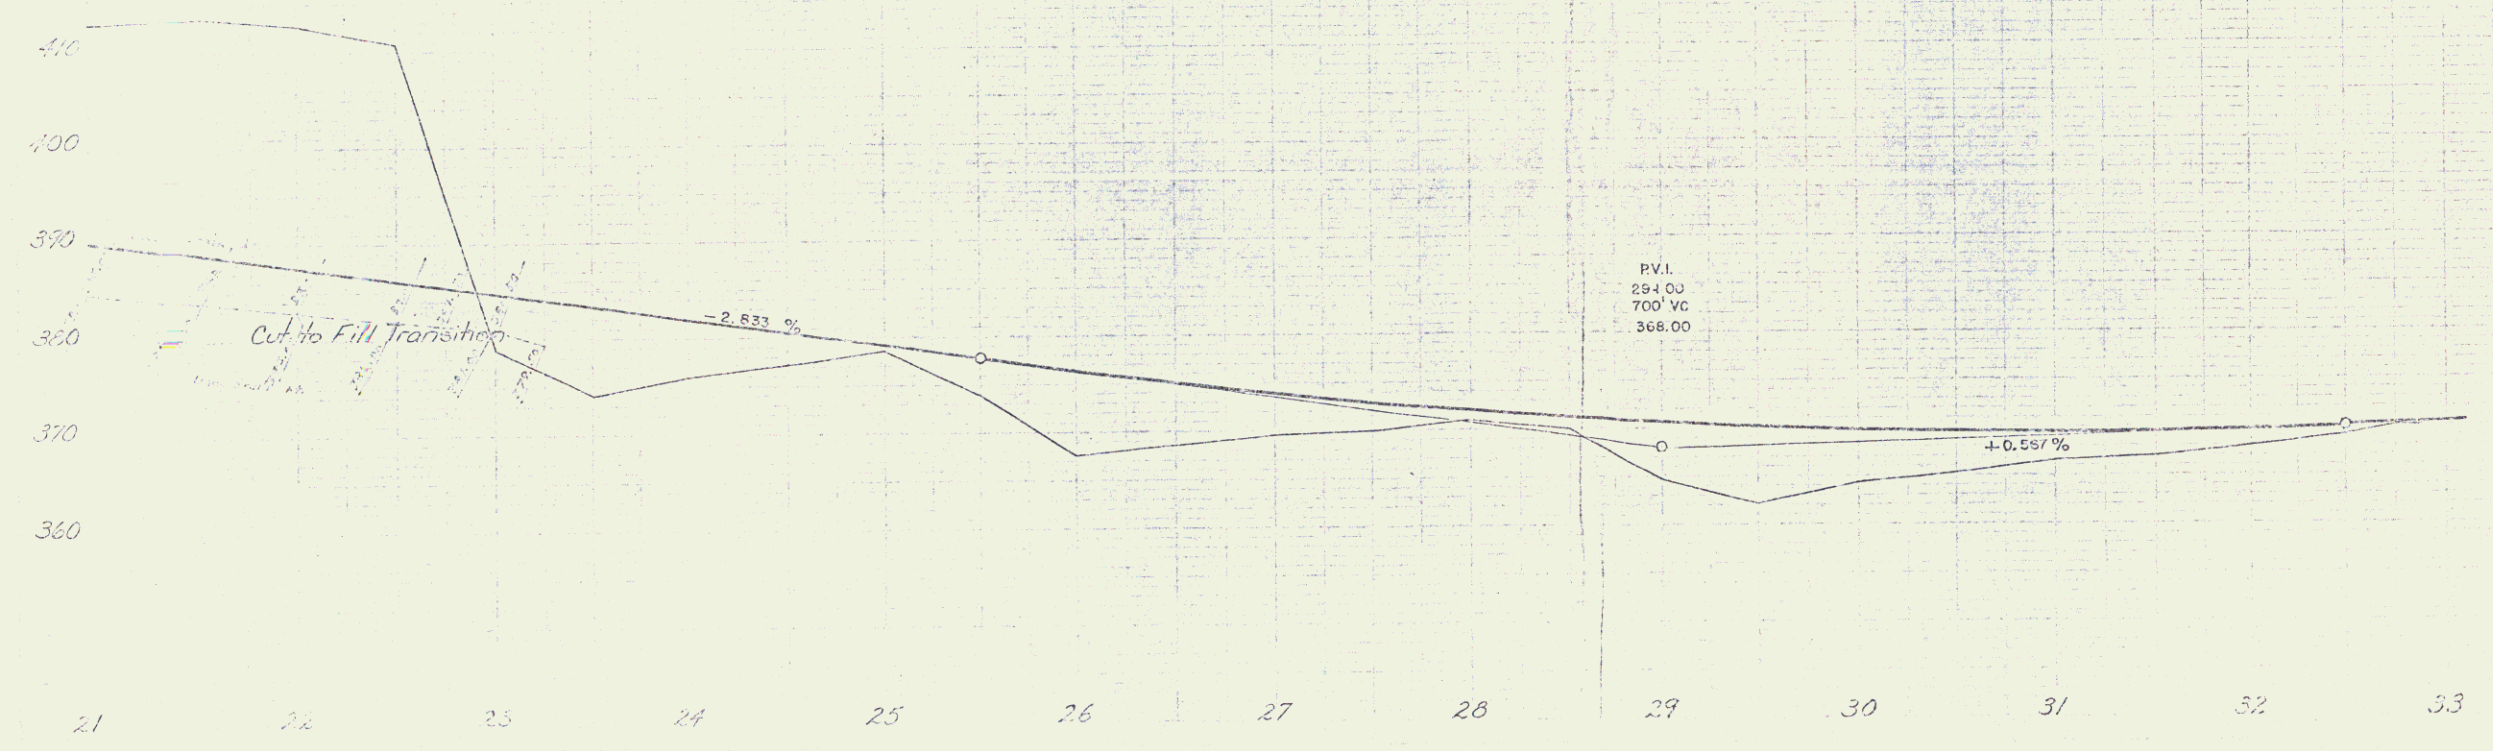

TOWN HIGHWAY #11
 STAGE I CONSTRUCTION
 HARTLAND - HARTFORD
 PROJECT 191-1 (22)
 Sheet 27 of 42 Sheets
 Contract #3