



PLAN

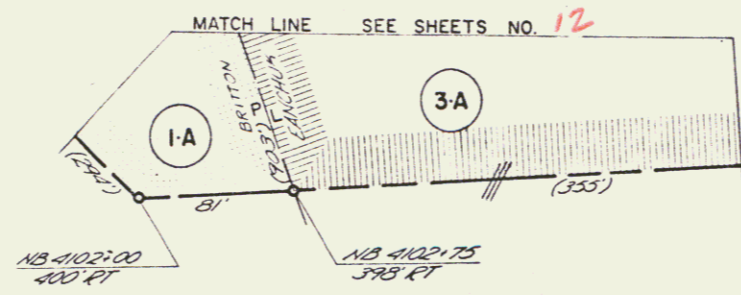

PROFILE

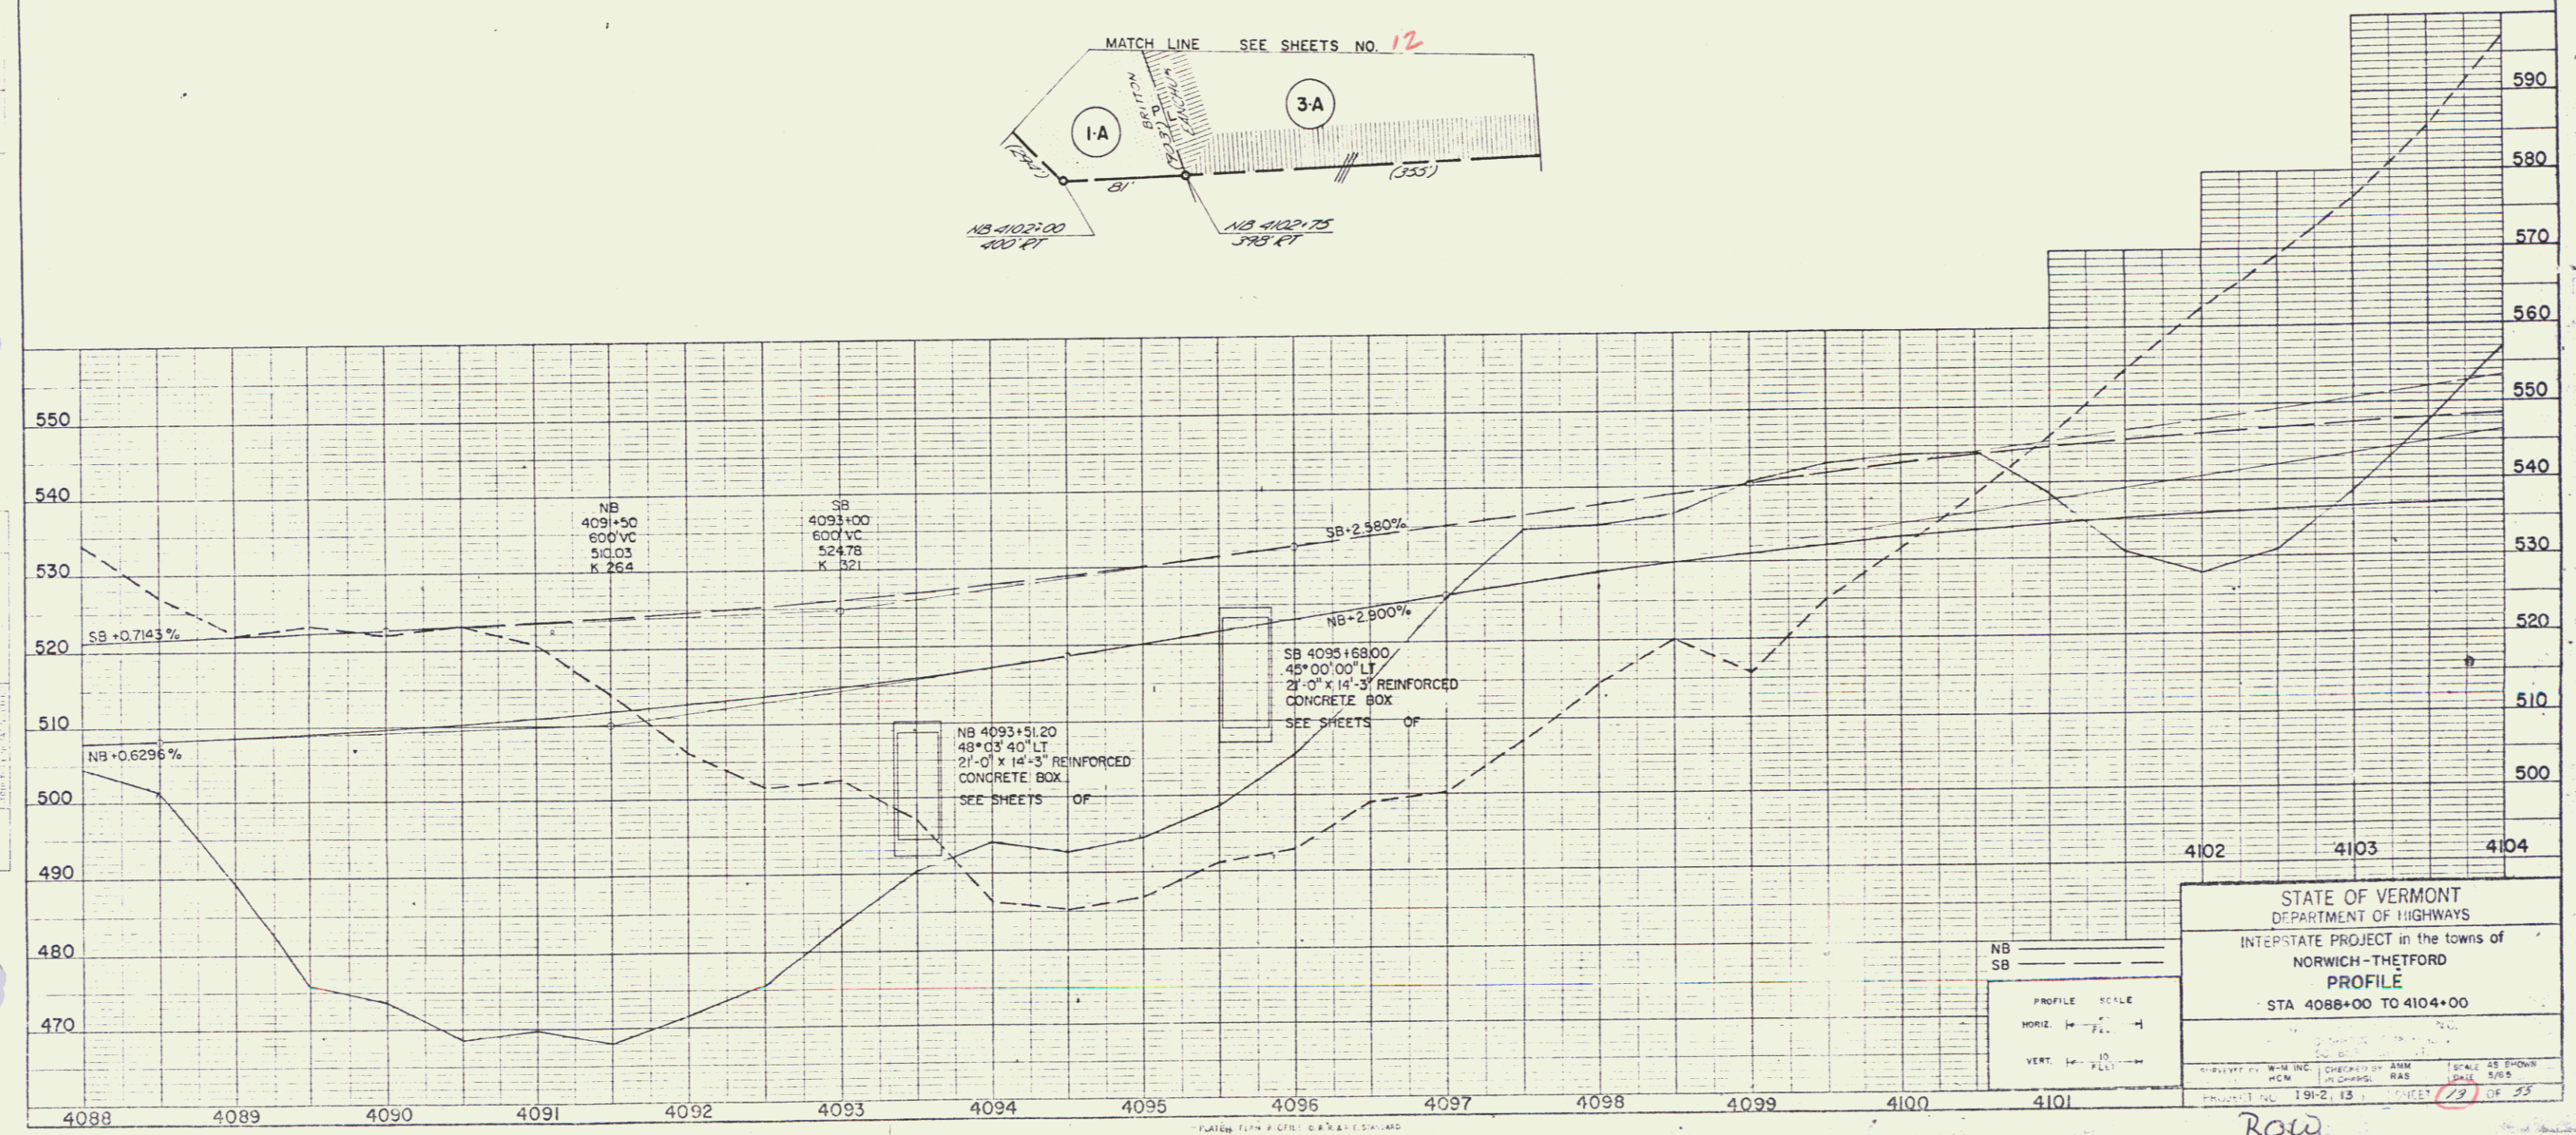

NB
SB

PROFILE SCALE
HORIZ. 1" = 100'
VERT. 1" = 10'

STATE OF VERMONT
DEPARTMENT OF HIGHWAYS
INTERSTATE PROJECT in the towns of
NORWICH - THETFORD
PROFILE
STA 4088+00 TO 4104+00

DESIGNED BY: [blank] CHECKED BY: [blank] SCALE AS SHOWN
DRAWN BY: [blank] DATE: [blank] SHEET 19 OF 33

Row

8