

STATE OF VERMONT
DEPARTMENT OF HIGHWAYS

PROPOSED IMPROVEMENT

INTERSTATE PROJECT
TOWNS OF NORWICH & THETFORD
COUNTIES OF WINDSOR & ORANGE
INTERSTATE ROUTE 91
WHITE RIVER JCT.-BRADFORD ROAD
LENGTH OF PROJECT Sec. II - 16,506 FEET = 3.126 MILES

R.O.W. PLANS




TRAFFIC DATA

1962	ADT	2440
1967	ADT	6650
1967	DIV	94%
	T	54%
	V	6%
	V	60 MPH

- CONVENTIONAL SIGNS
- ROW FENCE
 - SLOPE RIGHTS
 - CONTROL OF ACCESS
 - ROW
 - COUNTY LINE
 - TOWN LINE
 - FENCE LINE
 - STONE WALL
 - UNFENCED PROPERTY
 - GUARD RAIL
 - TRAVELED WAY
 - RAILROAD
 - RETAINING WALL
 - CENTER LINE
 - SURVEY LINE
 - GULVERT
 - DROP INLET
 - TROLLEY WHEEL
 - POWER POLE
 - TELEPHONE POLE
 - TREES
 - WEDGE
 - ACCESS POINT

- GROUND ELEVATION DATUM MEAN SEA LEVEL
ALL ELEVATIONS ARE US ELEVATIONS
- GRADE ELEVATION DATUM MEAN SEA LEVEL
ALL ELEVATIONS ARE US ELEVATIONS
- CURVE DATA
- DEFLECTION OF ANGLE D
 - DEGREE OF CURVE D
 - RADIUS OF CURVE R
 - TANGENT DISTANCE T
 - LENGTH OF CURVE L
 - EXTERNAL DISTANCE E
 - POINT OF INTERSECTION PI
 - POINT OF CURVE PC
 - POINT OF TANGENT PT
 - POINT ON TANGENT POT
 - POINT ON SUB-TANGENT POST

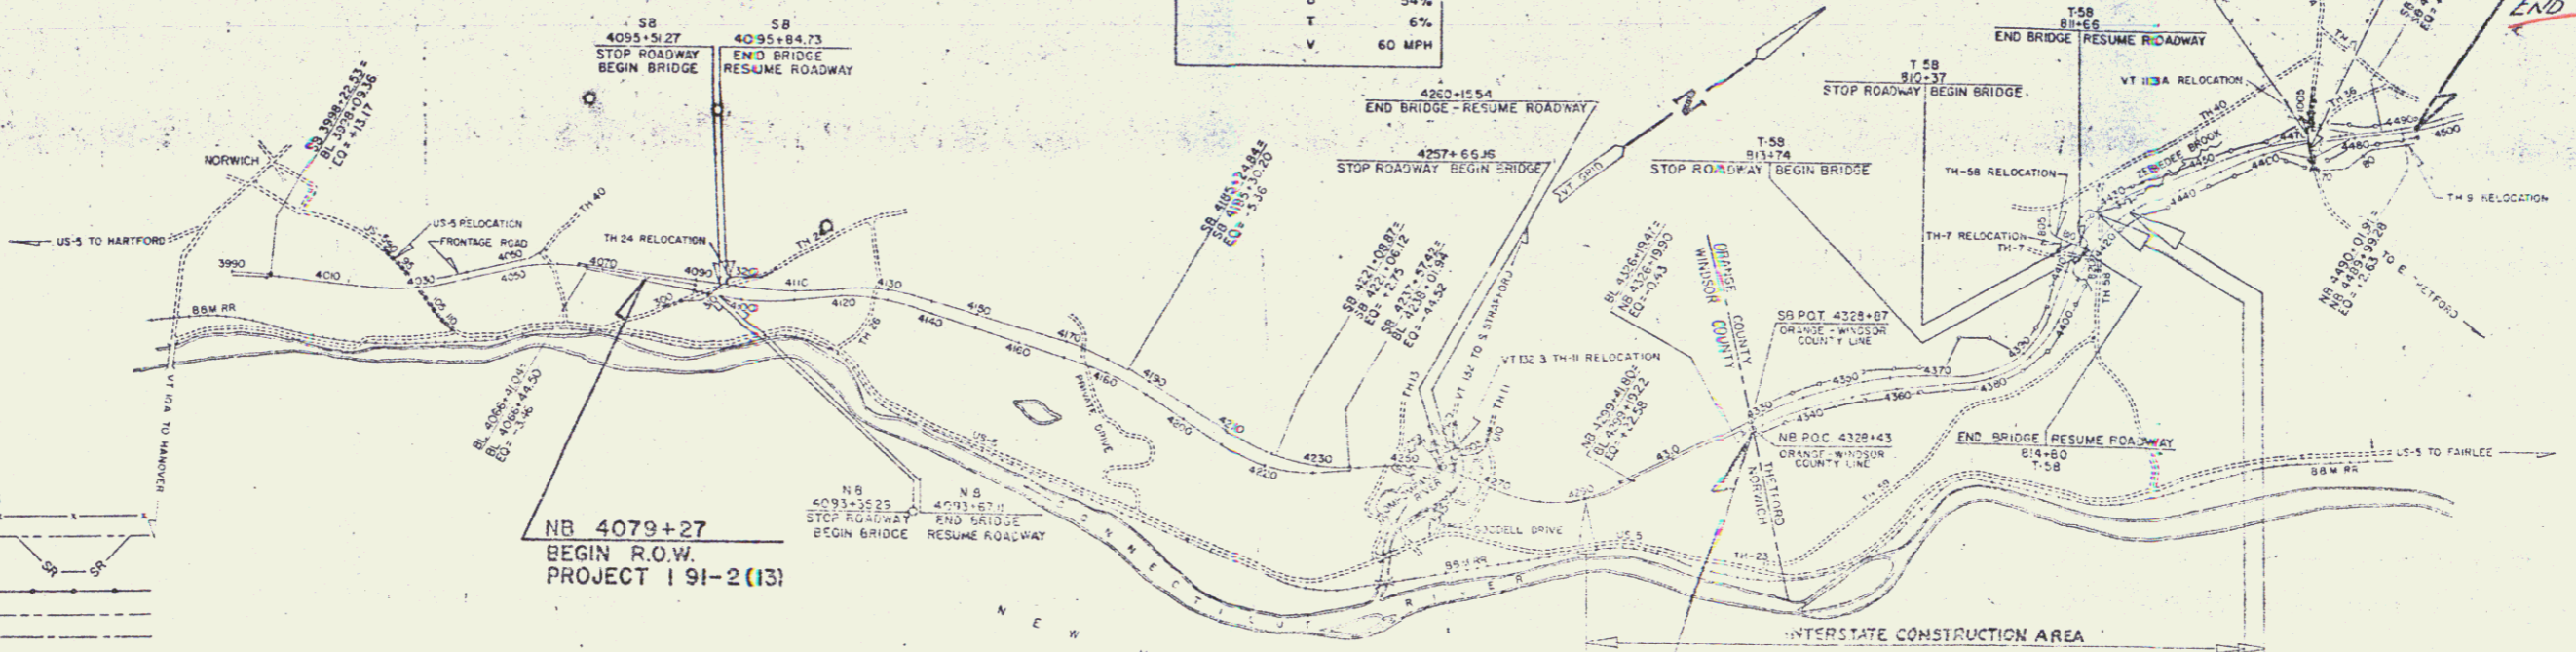

THESE PLANS ARE SUBJECT TO SUCH REVISIONS AS MAY BE REQUIRED BY THE BUREAU OF PUBLIC ROADS OR THE COMMISSIONER OF HIGHWAYS.

CONSTRUCTION IS TO BE CARRIED ON IN ACCORDANCE WITH THESE PLANS AND THE STANDARD SPECIFICATIONS FOR HIGHWAY AND BRIDGE CONSTRUCTION, APRIL 1964, AS APPROVED BY THE BUREAU OF PUBLIC ROADS ON OCTOBER 12, 1964, WITH SUCH SUBSEQUENT APPROVED REVISIONS AND SUCH REVISED SPECIFICATIONS AND SPECIAL PROVISIONS AS ARE INCORPORATED IN THESE PLANS.

DEPARTMENT OF COMMERCE
BUREAU OF PUBLIC ROADS

APPROVED DIRECTOR DATE 1/12/67	APPROVED ASST. CHIEF ENGINEER DATE 1/13/67	APPROVED ENGINEERING SUPERVISOR DATE 1/13/67	APPROVED DESIGN ENGINEER DATE 1/13/67	APPROVED HIGHWAY ENGINEER DATE 1/13/67	APPROVED CHECK ENGINEER DATE 1/13/67
--------------------------------------	--	--	---	--	--

PROJECT I NO. 91-2(13)
Section II
SHEET 1 OF 41 SHEETS