

STONE FILL ITEM 512  
10+50 Rt - 11+50 Rt


TWO CABLE GUARD RAIL  
W/ WOOD POSTS ITEM 541  
10+50 Lt - 12+90 Lt  
10+50 Rt - 12+42 Rt

Construct Drive  
14+50 Lt.

F58 POC 808+50"  
T-7 POC 10+00  
Δ 67° 33' 21"

12+50 Rt - 12+50 Lt  
Construct Special Ditch Item 108

CURVE DATA  
ΔI 78° 15' 21"  
D 45.84'  
R 125.00'  
T 96-30' 91.24'  
L 168-16' 157.61'  
E 32-02' 17.74'  
Bnk 12' per Ft.

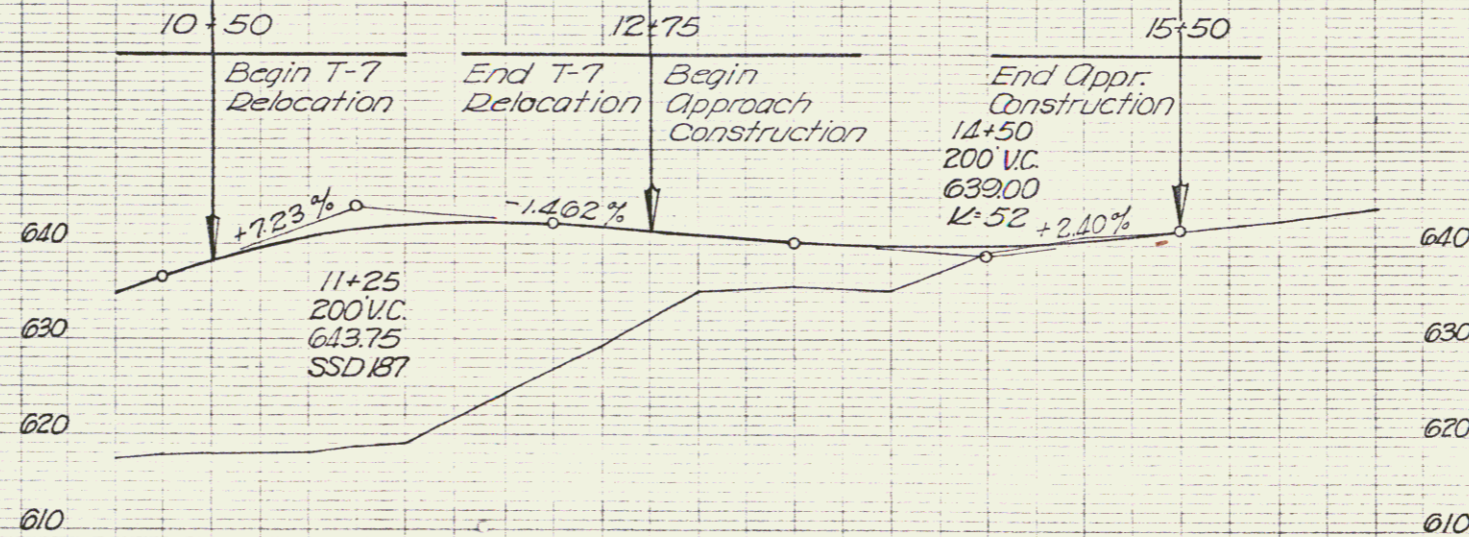

Plan & Profile  
T-7 RELOCATION  
NORWICH-THETFORD  
191-2(7)