
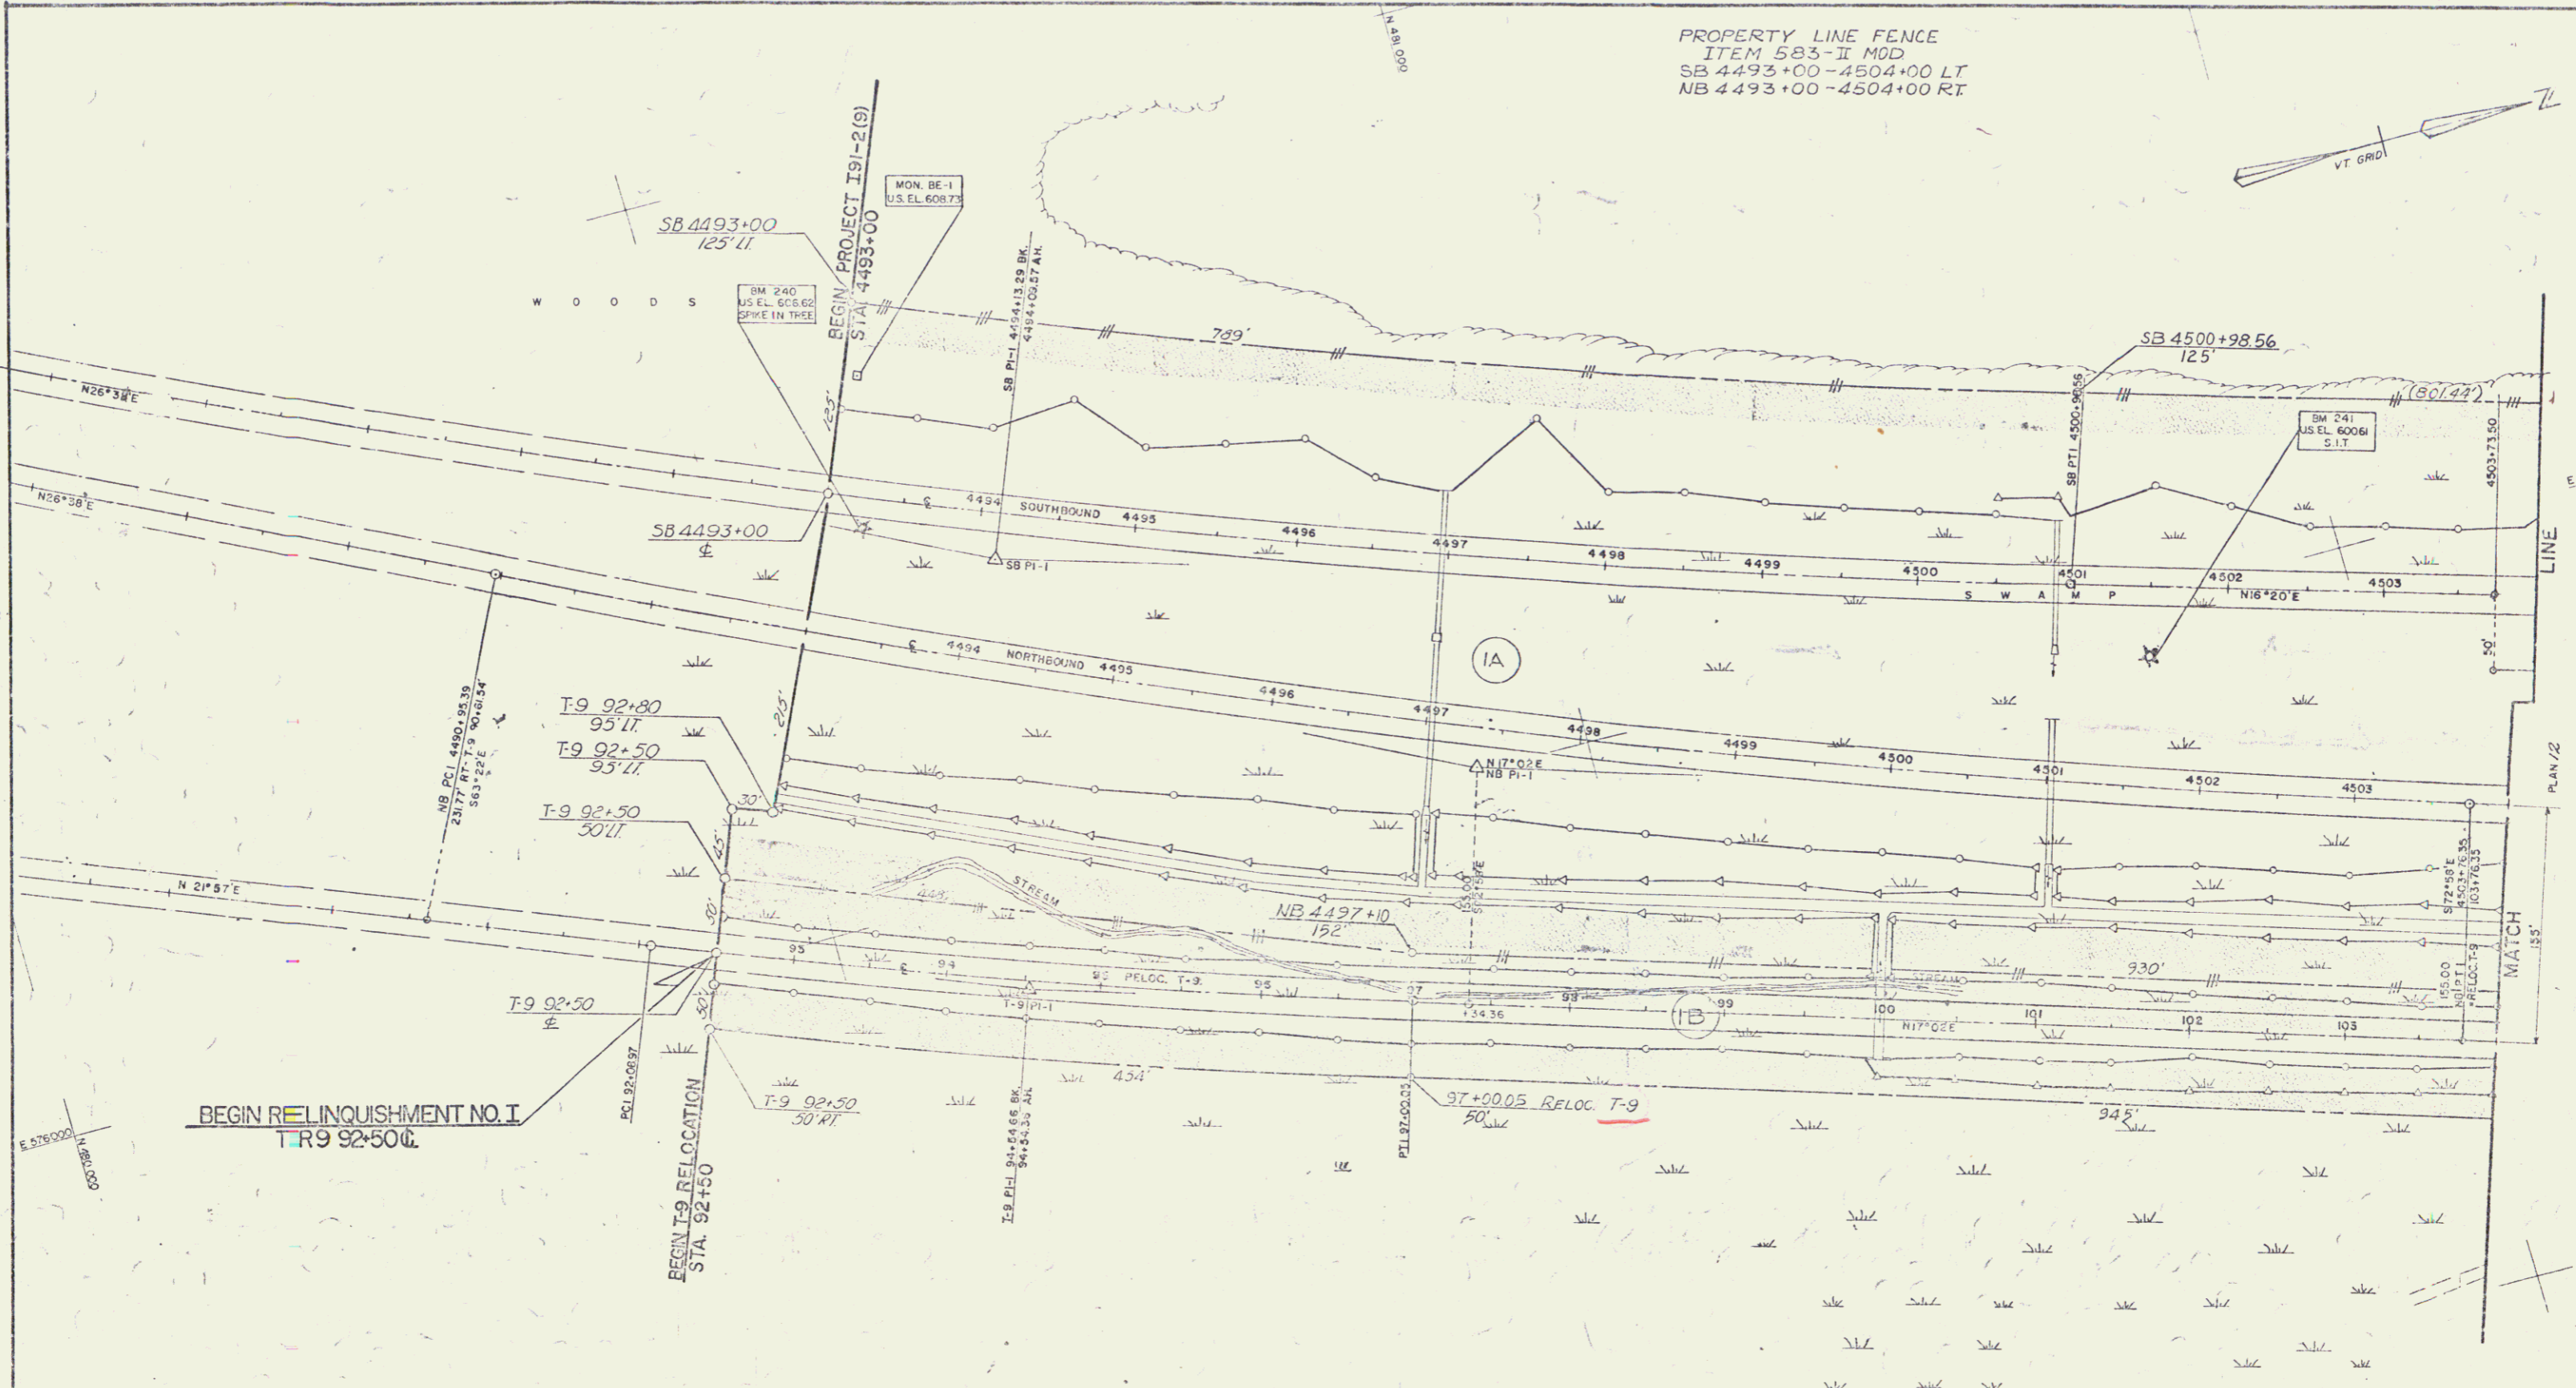


PROPERTY LINE FENCE
 ITEM 583-II MOD
 SB 4493+00-4504+00 LT
 NB 4493+00-4504+00 RT

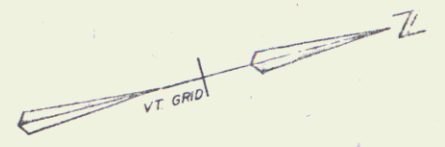

BEGIN RELINQUISHMENT NO. I
 T-9 92+50.0

BEGIN T-9 RELOCATION
 STA. 92+50

CURVE DATA		
NB PI-1	SB PI-1	T-9 PI-1
N 430.526.54	N 480.063.55	N 480.063.55
E 575.897.85	E 575.764.40	E 575.059.04
D = 0°45'	D = 0°45'	D = 1°00'
Δ = 9°36'26"	Δ = 10°19'25"	Δ = 4°54'39"
R = 7639.64'	R = 7635.44'	R = 4379.58'
T = 641.93'	T = 688.99'	T = 245.03'
L = 1280.98'	L = 1374.21'	L = 491.03'
E = 26.93'	E = 11.01'	E = 5.25'
BANK 1/4" PER FT.	BANK 1/4" PER FT.	BANK 1/4" PER FT.

Control of Access is Complete
 on This Sheet

THE FORD - FAIRLEE
 RIGHT OF WAY PLANS
 STA 4488+00 TO STA. 4504+00

PROJECT I 91-2 (14) SHEET 23 OF 111