




DAVID SCULL
 SCALE 1" = 400'
 TOTAL: 144.0 AC±
 TAKE: 1.4 AC±
 REM: 142.6 AC±

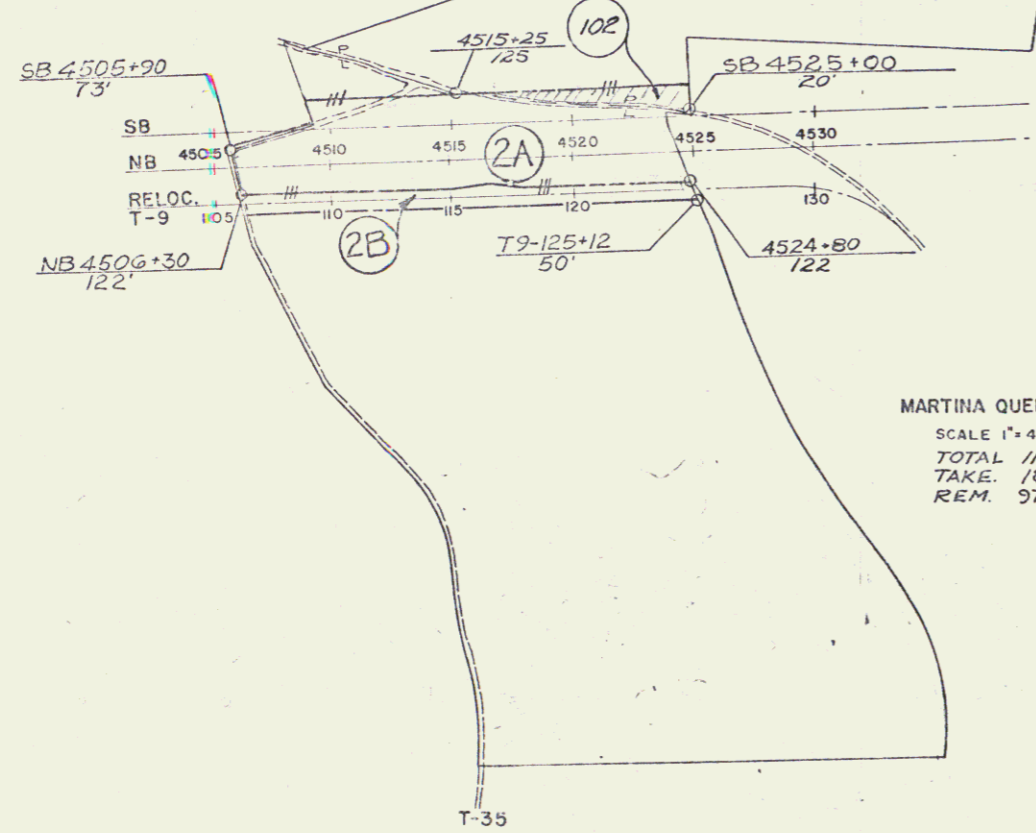

MARTINA QUELLMAN & ILSE WINTER
 SCALE 1" = 400'
 TOTAL: 116.0 AC±
 TAKE: 18.8 AC±
 REM: 97.2 AC±

T-35

FRANK ROSS
 SCALE 1" = 200'
 TOTAL: 9.4 AC±
 TAKE: 5.1 AC±
 REM: 4.3 AC±
 LOSS OF ACCESS: 4.3 AC±

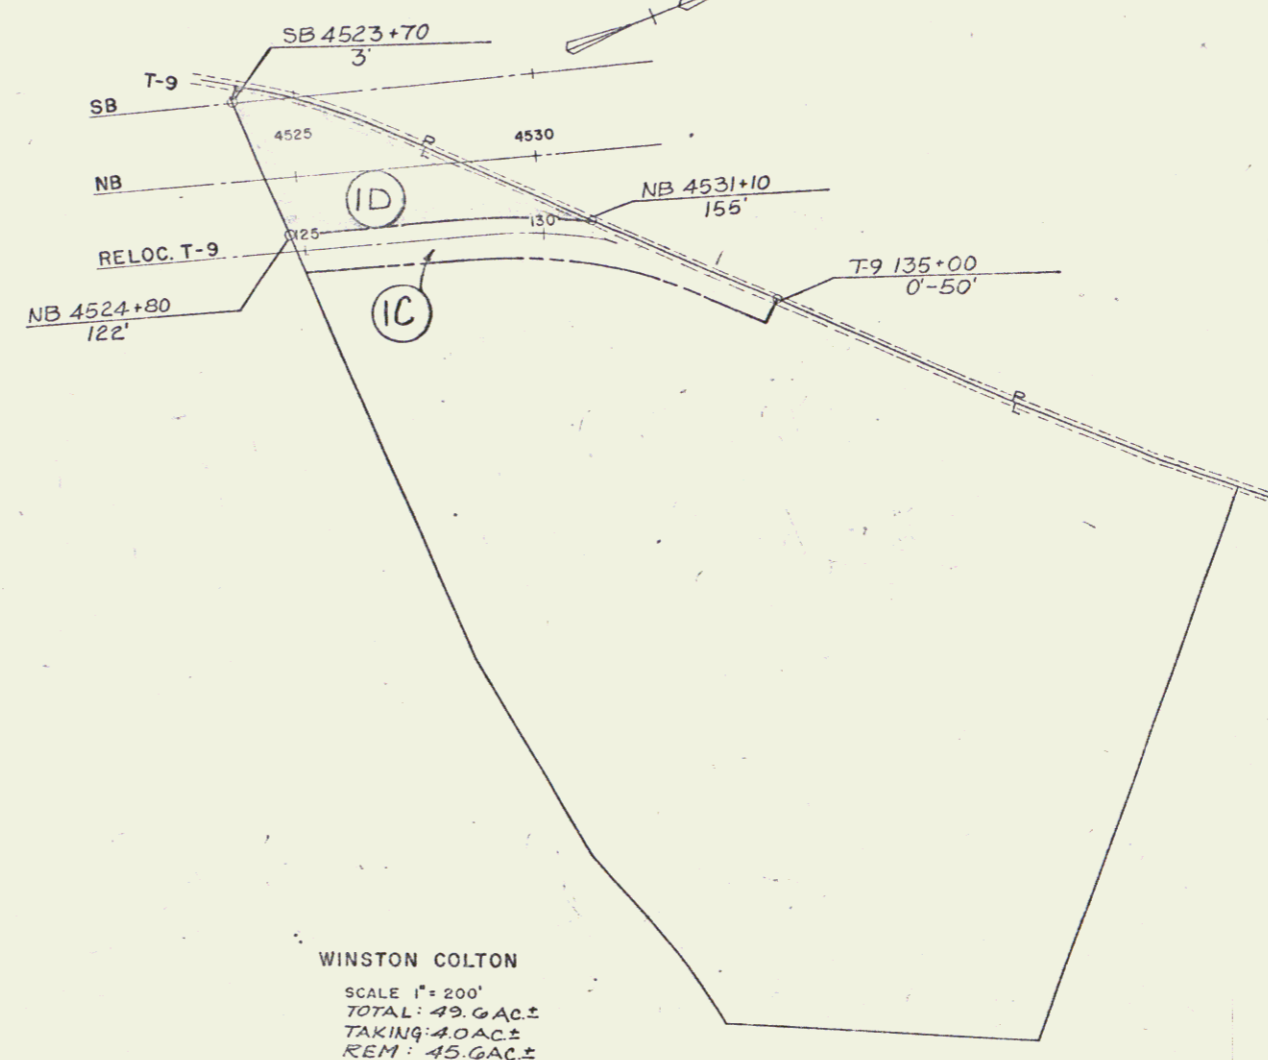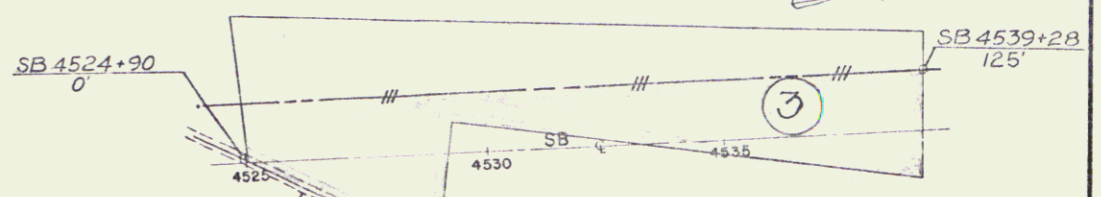

WINSTON COLTON
 SCALE 1" = 200'
 TOTAL: 49.6 AC±
 TAKE: 4.0 AC±
 REM: 45.6 AC±

THETFORD - FAIRLEE
 RIGHT OF WAY PLANS
 TOTAL AREA MAPS
 RUSSELL ENGINEERING CO. RIDGEFIELD PARK, N.Y.
 SURVEYED BY: H. C. W. CHECKED BY: B. W. DATE: 7/19/1960
 DRAWN BY: H. C. W. IN CHARGE: B. W.
 PROJECT: I. 91-2 (14) SHEET 101 OF 111