


Δ 60°16'20"
 D 10'00"
 R 572.06
 T 305.70
 L 692.72
 E 123.41
 BANK 3/4 FT.

A 15°00'00"
 D 30'00"
 R 1500.86
 T 251.44
 L 500.00
 E 16.48
 BANK 3/4 FT.

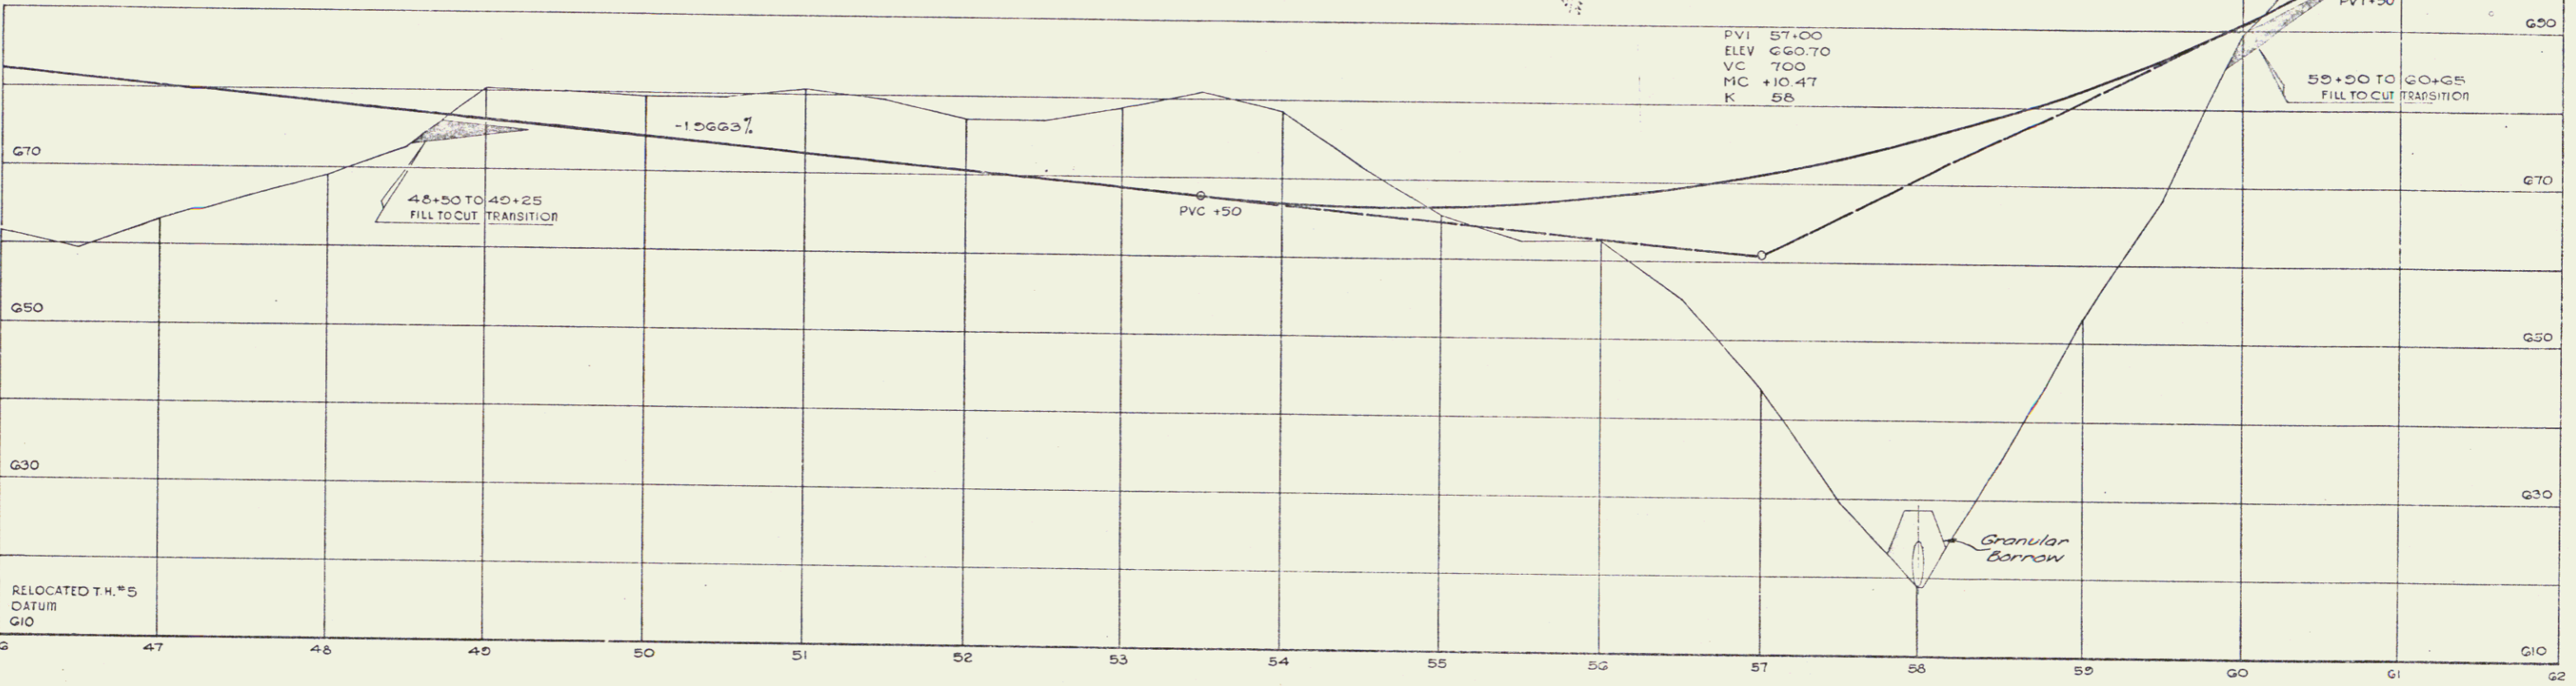

STATE of VERMONT	
DEPARTMENT of HIGHWAYS	
FAIRLEE-BRADFORD TH. NO. 5	
McFARLAND-JOHNSON	
CONSULTING ENGINEERS	
DESIGNED BY: BK	DRAWN BY: G.F.S.W.C.
FIELD BY: H.E. KIMMEL	DATE: 7-11-86
PROJECT No: 1972(B)	SHEET 256 OF 458
CONTRACT No:	

Const
66