


QCD to Paul E. & Joyce P. Swett BK. 159 Pg. 344-346
ACQUIRED AS PARCEL 99H FROM HOWARD C. & ENA L. BICKFORD
BY W.D. DATED APRIL 19, 1973 & RECORDED APRIL 26, 1973 IN
BK. 145 PGS. 461-462

69E

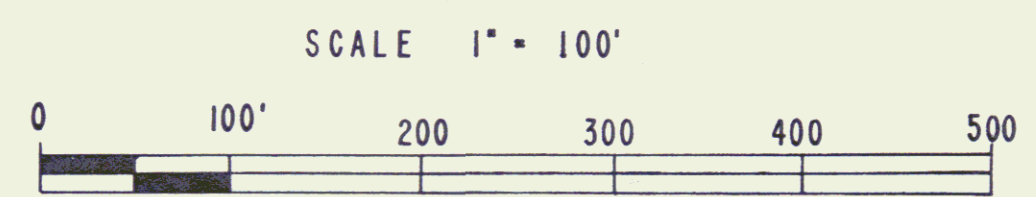

STATE OF VERMONT DEPT. OF HIGHWAYS		
TOWN OF ST. JOHNSBURY		
PROJECT ST. JOHNSBURY-LYNDON 191-3(13)		SECT. I
APPROX. SCALE 1" = 100'	DATE 9-7-77	DRAWN BY KDP

44