

INDEX OF SHEETS

# STATE OF VERMONT DEPARTMENT OF HIGHWAYS


## PROPOSED IMPROVEMENT

INTERSTATE PROJECT


# TOWNS OF LYNDON-WHEELOCK-SHEFFIELD-GLOVER-BARTON COUNTIES OF CALEDONIA-ORLEANS INTERSTATE ROUTE 91 LYNDON-BARTON

LENGTH OF PROJECT SEC. II - 12,824 FEET = 2.429 MILES

## R.O.W. PLANS

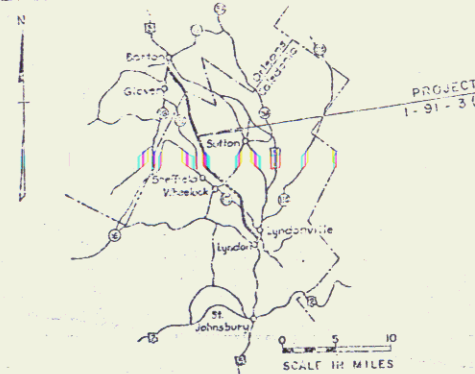

TRAFFIC DATA	
1962	ADT 1220
1967	ADT 3320
1967	DHV 520
	D 5.2%
	V 8.7%
	60 MPH

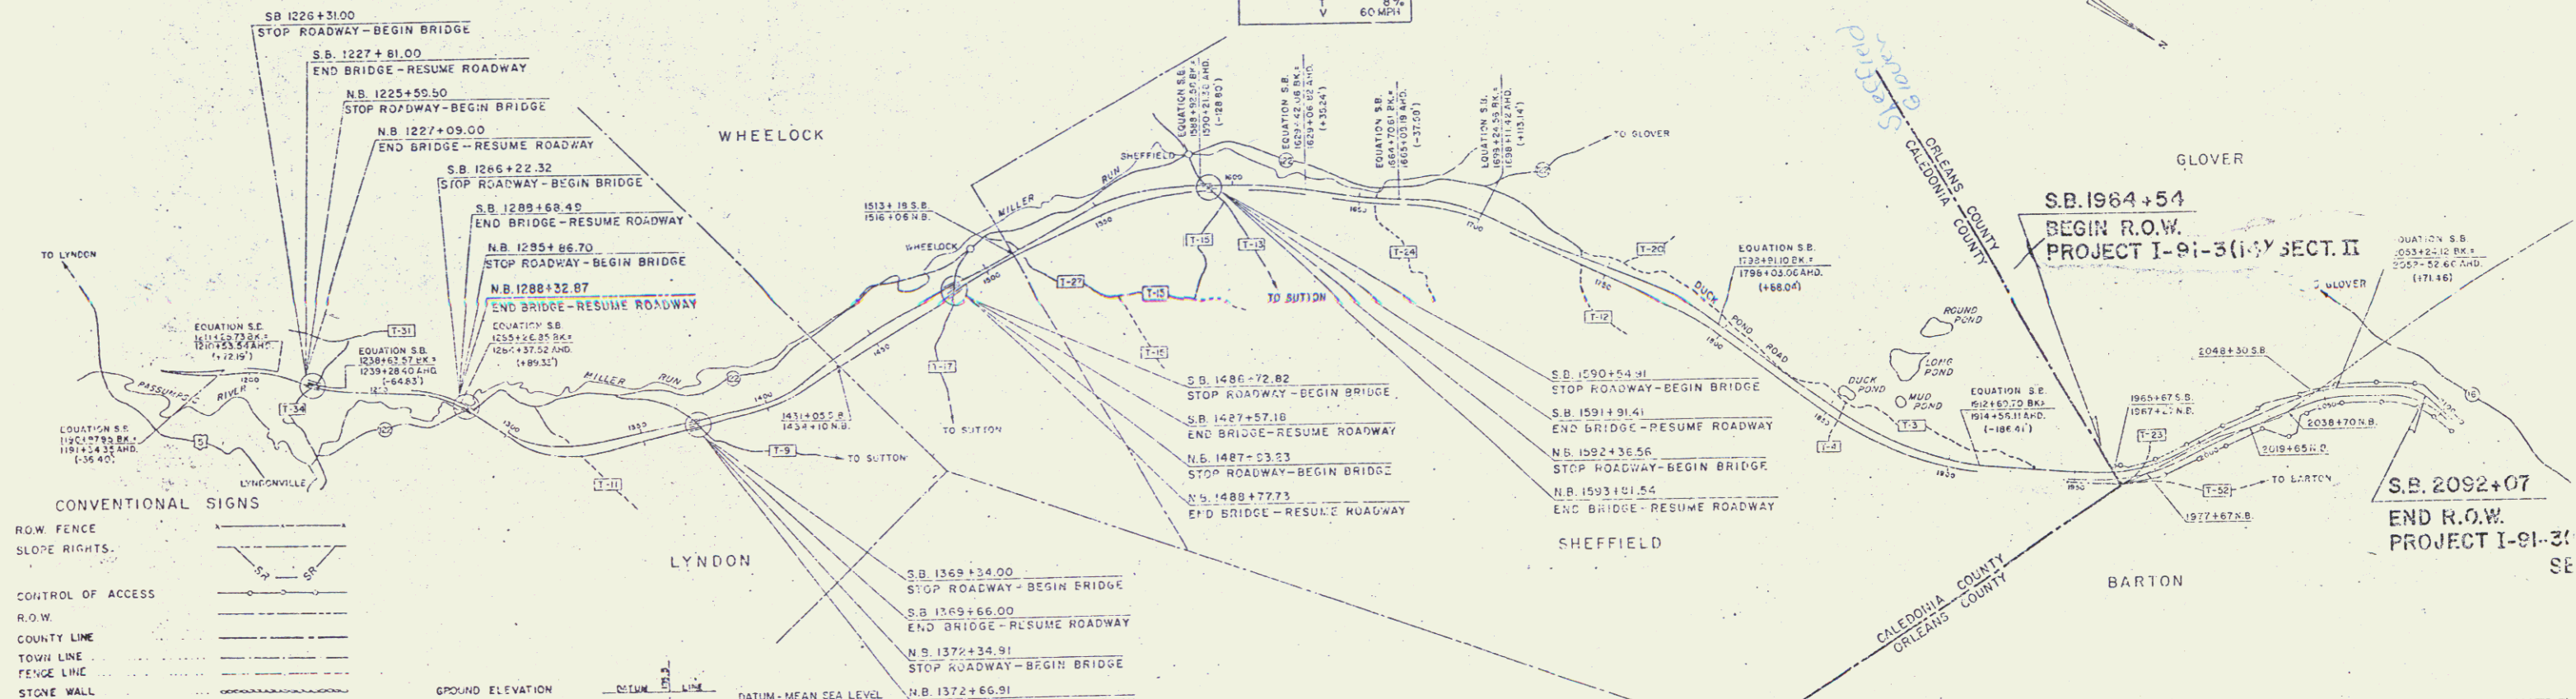

- CONVENTIONAL SIGNS**
- ROW FENCE
  - SLOPE RIGHTS
  - CONTROL OF ACCESS
  - R.O.W.
  - COUNTY LINE
  - TOWN LINE
  - FENCE LINE
  - STONE WALL
  - UNFENCED PROPERTY
  - GUARD RAIL
  - TRAVEL WAY
  - RAILROAD
  - RETAINING WALL
  - CENTER LINE
  - SURVEY LINE
  - QUERRY
  - DROP INLET
  - TROLLEY POLE
  - POSTER POLE
  - TELEPHONE POLE
  - TREES
  - HEDGE

**CURVE DATA**

DEFLECTION OF ANGLE	Δ
DEGREE OF CURVE	D
RADIUS OF CURVE	R
TANGENT DISTANCE	T
LENGTH OF CURVE	L
EXTERNAL DISTANCE	E
POINT OF INTERSECTION	P.I.
POINT OF CURVE	P.C.
POINT OF TANGENT	P.T.
POINT ON TANGENT	P.O.T.
FOOT ON SUB-TANGENT	FOOT

PREPARED AND RECOMMENDED  
*Walter A. Bennett*  
WALVELT ENGINEERING CO.  
CONSULTING ENGINEERS

VERMONT P.E. LIC. NO. 1610 DATE JUNE 15, 1967

THESE PLANS ARE SUBJECT TO SUCH REVISIONS AS MAY BE REQUIRED BY THE BUREAU OF PUBLIC ROADS OR THE COMMISSIONER OF HIGHWAYS.

CONSTRUCTION IS TO BE CARRIED ON IN ACCORDANCE WITH THESE PLANS AND THE STANDARD SPECIFICATIONS FOR HIGHWAY AND BRIDGE CONSTRUCTION DATED APRIL 1964 AS APPROVED BY THE BUREAU OF PUBLIC ROADS ON OCTOBER 12, 1964 INCLUDING ALL SUBSEQUENT APPROVED REVISIONS AND SUCH REVISED SPECIFICATIONS AND SPECIAL PROVISIONS AS ARE INCORPORATED IN THESE PLANS.

DEPARTMENT OF COMMERCE  
BUREAU OF PUBLIC ROADS

APPROVED: \_\_\_\_\_  
DIVISION ENGINEER

APPROVED: _____ DATE: 6/17/67	APPROVED: _____ DATE: 6-9-67	APPROVED: _____ DATE: 6/16/67	APPROVED: _____ DATE: 6 August 1967	APPROVED: _____ DATE: 6-17-67	APPROVED: _____ DATE: 6/17/67	PROJECT: I-91-3(14) SEC. II	SHEET: 1 OF 37 SHEETS
----------------------------------	---------------------------------	----------------------------------	--	----------------------------------	----------------------------------	-----------------------------	-----------------------