


POOR ORIGINAL COPY

CHARLES M. + BERYL S. HITCHCOCK  
 F341-5(3) PARCEL No. 2 A, B, C, & D  
 TOTAL ACREAGE 305.0 A:  
 TAKING 9.6 A:  
 REMAINING 295.4 A:  
 LOSS OF ACCESS NONE

CHARLES M. + BERYL S. HITCHCOCK  
 I91-3(2) PARCEL No. 3 A, B, C, & D  
 TOTAL ACREAGE 305.0 A:  
 TAKING 65.4 A:  
 REMAINING 239.6 A:  
 LOSS OF ACCESS 20.0 A:

NEWPORT COUNTRY CLUB INC.  
 U341-5(4) PARCEL No. 1  
 TOTAL ACREAGE 131.5 A:  
 TAKING 16.5 A:  
 REMAINING 115.0 A:  
 LOSS OF ACCESS NONE

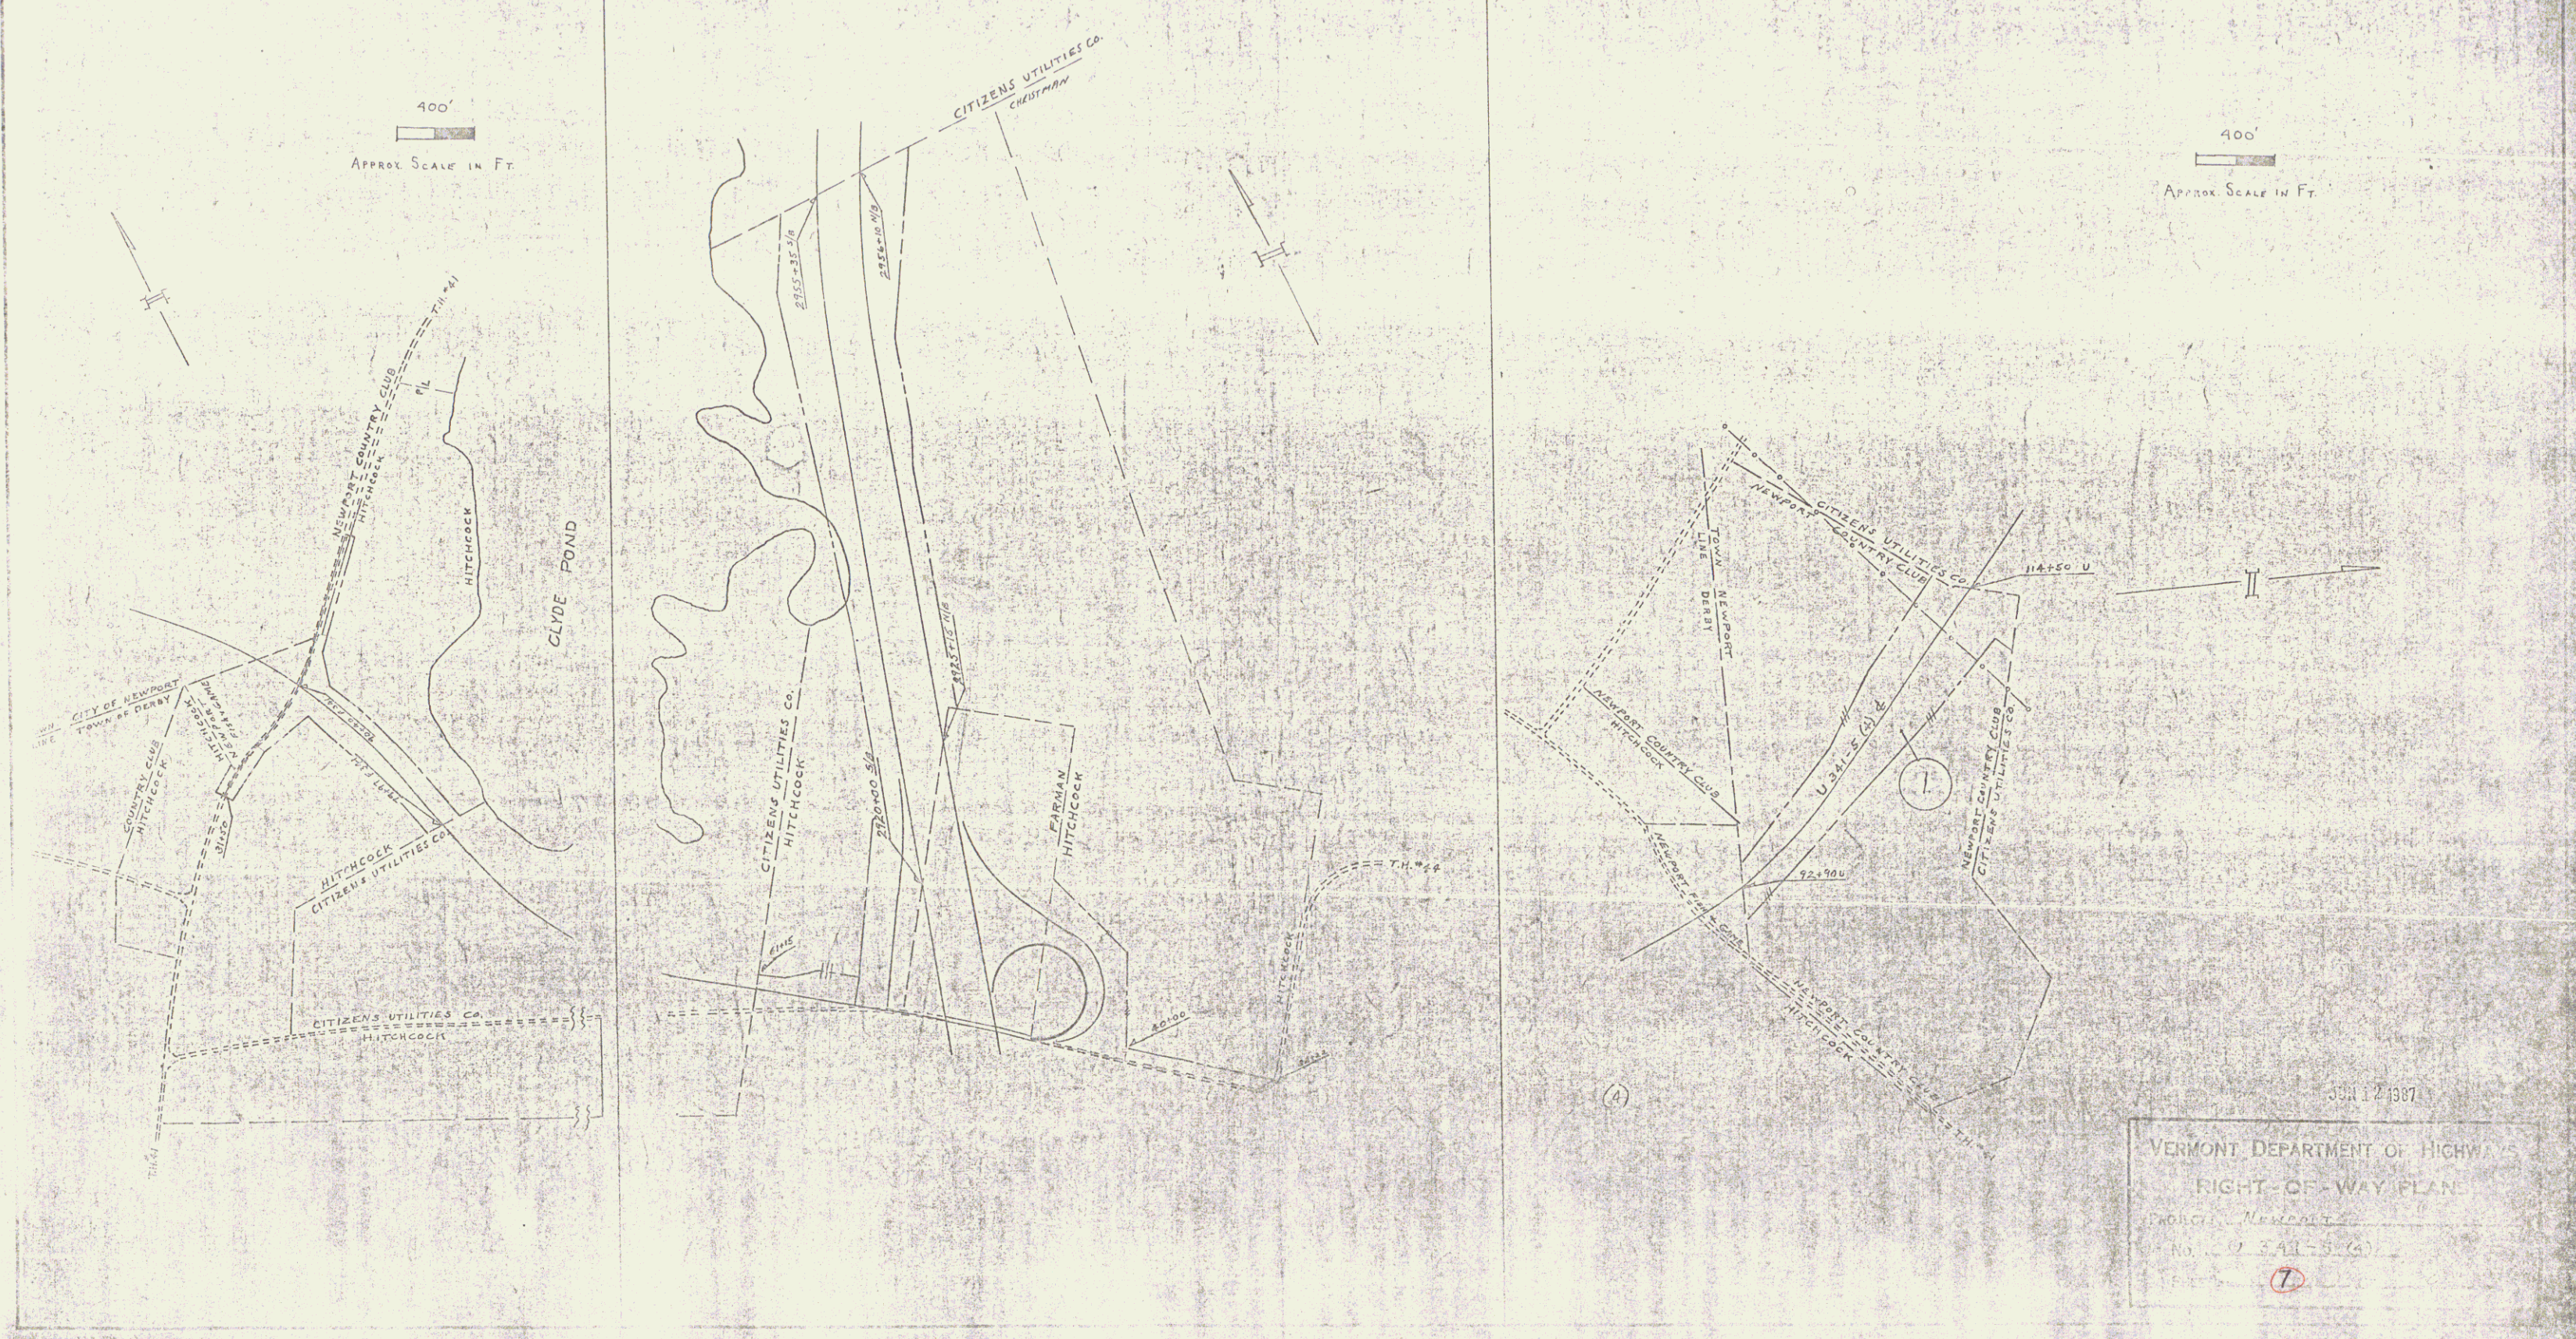

VERMONT DEPARTMENT OF HIGHWAYS  
 RIGHT-OF-WAY PLAN  
 PARCEL No. 2  
 No. of 341-5(3)  
 7

MAR 13 1990

5