

END MAINT. AGREE. AREA NO. 3
S.A. 1 20+10 C

END MAINT. AGREE. AREA NO. 2
FRONT. RD. 23+08 C

NOTE: FRONT. RD. IS NOW T.R. 8

END RELINQUISHMENT NO. III
PELOW ST. 8+65 C


BEGIN MAINT. AGREE. AREA NO. 3
S.A. 1 0+00 C (2010')

END RELINQUISHMENT NO. IV
BEGIN MAINT. AGREE. AREA NO. 2
FRONT. RD. 21+00 C (208')

BEGIN RELINQUISHMENT NO. IV
FRONT. RD. 0+43 C (2057')

BEGIN RELINQUISHMENT NO. III
PELOW ST. 6+00 C (265')

STATE OF VERMONT
DEPT. OF HIGHWAYS
RELINQUISHMENT & MAINTENANCE PLATS
TOWN OF DERBY
PELOW ST, FRONTAGE RD., STATE AID NO. 1
PROJECT Derby I 91-3(2)
APPROX. SCALE 1"=200' DATE 3/21/74 DRAWN BY J.D.P.

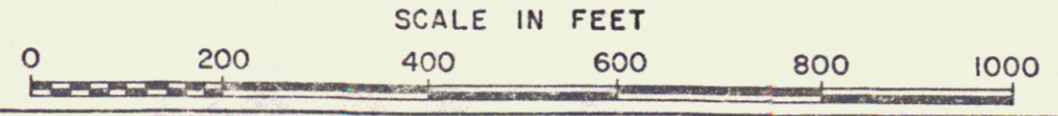

51A