



GLYDE POND

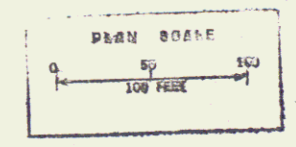

3D  
R/W.S

3C

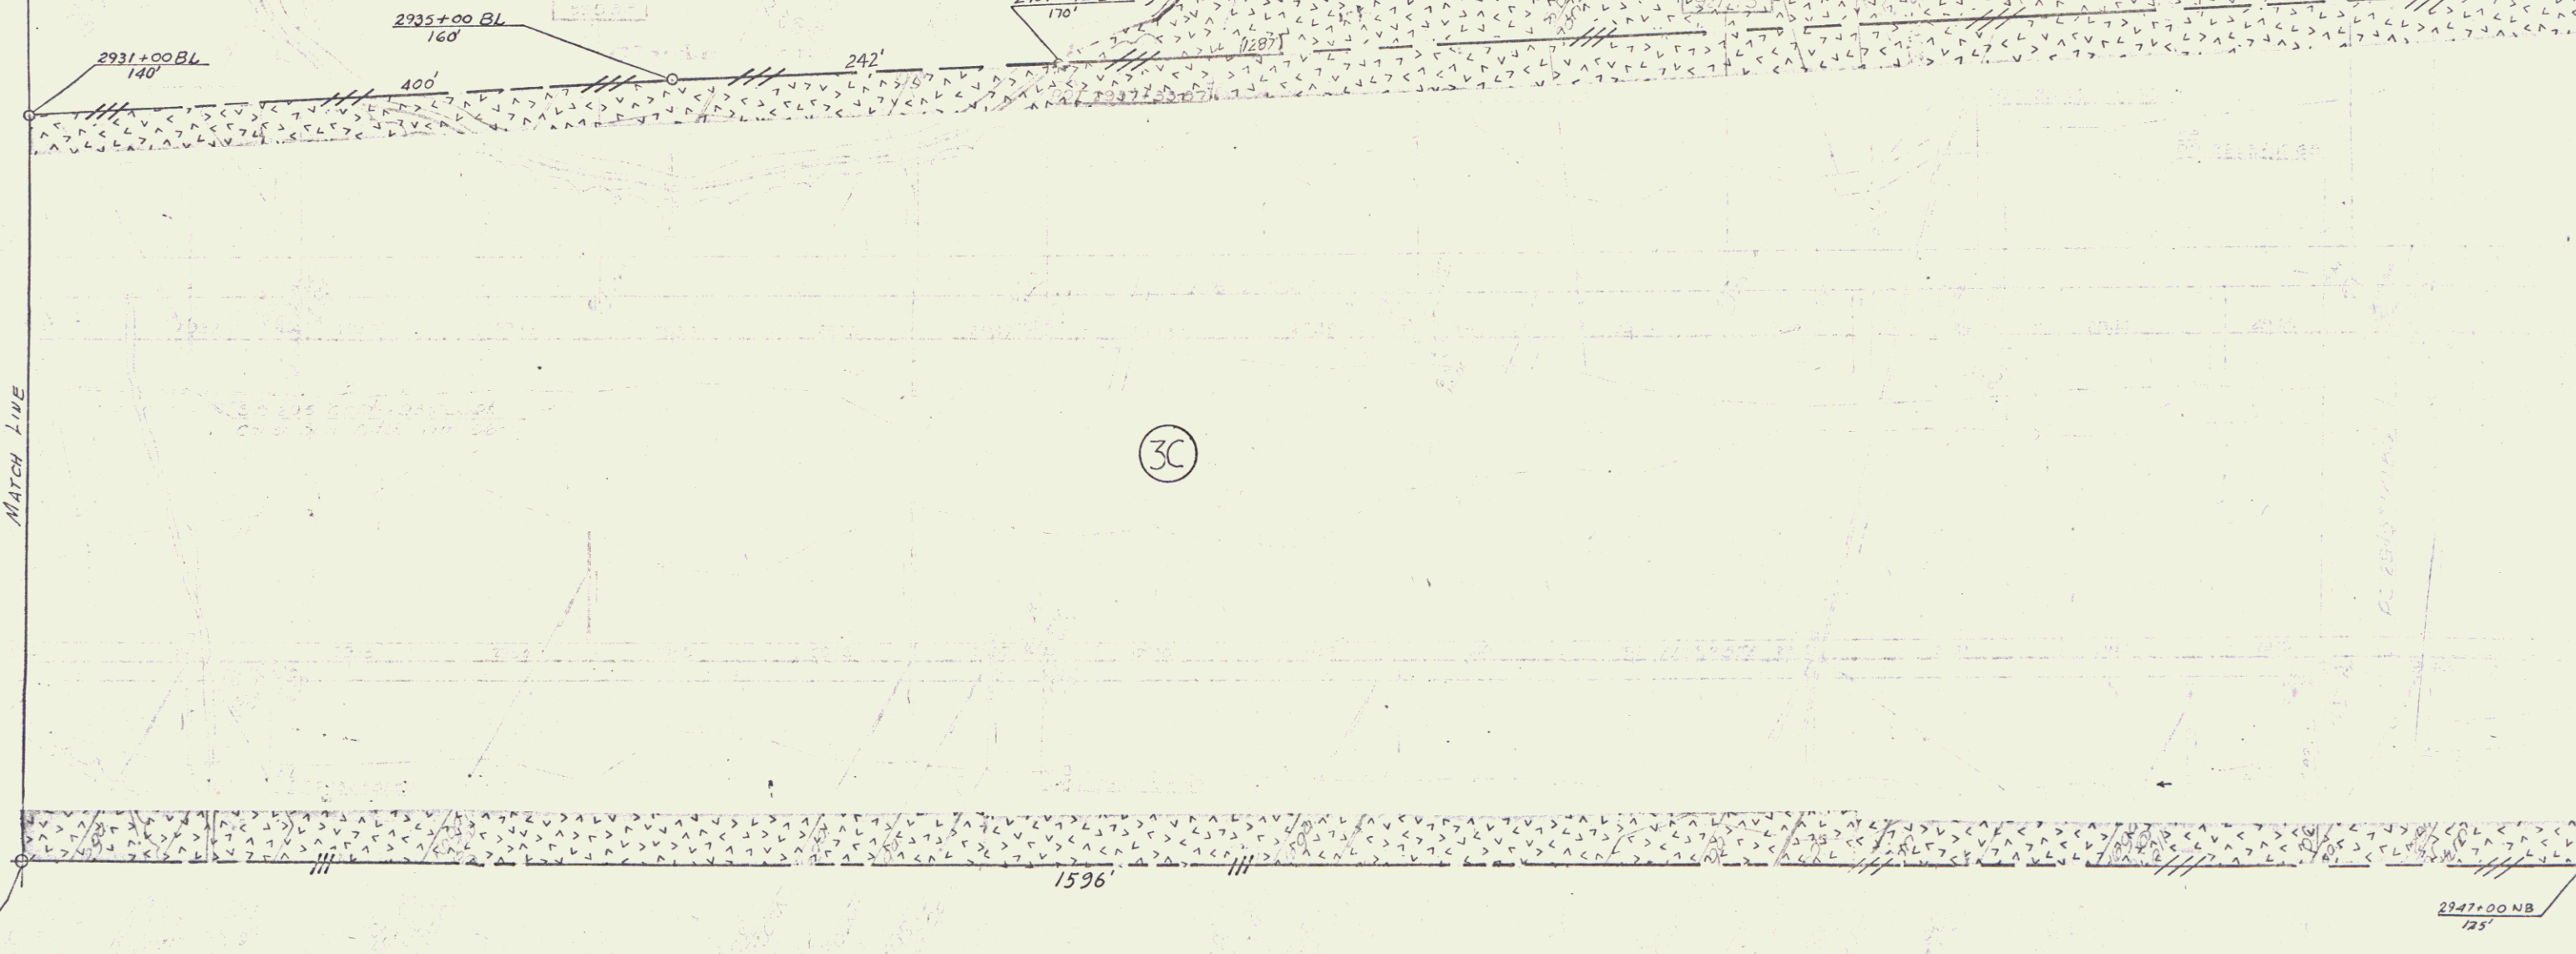

VERMONT DEPARTMENT OF HIGHWAYS  
 RIGHT-OF-WAY PLANS  
 PROJECT: DERBY  
 No. I 91-3(12)  
 SHEET 19 OF 47

POOR ORIGINAL COPY

8