
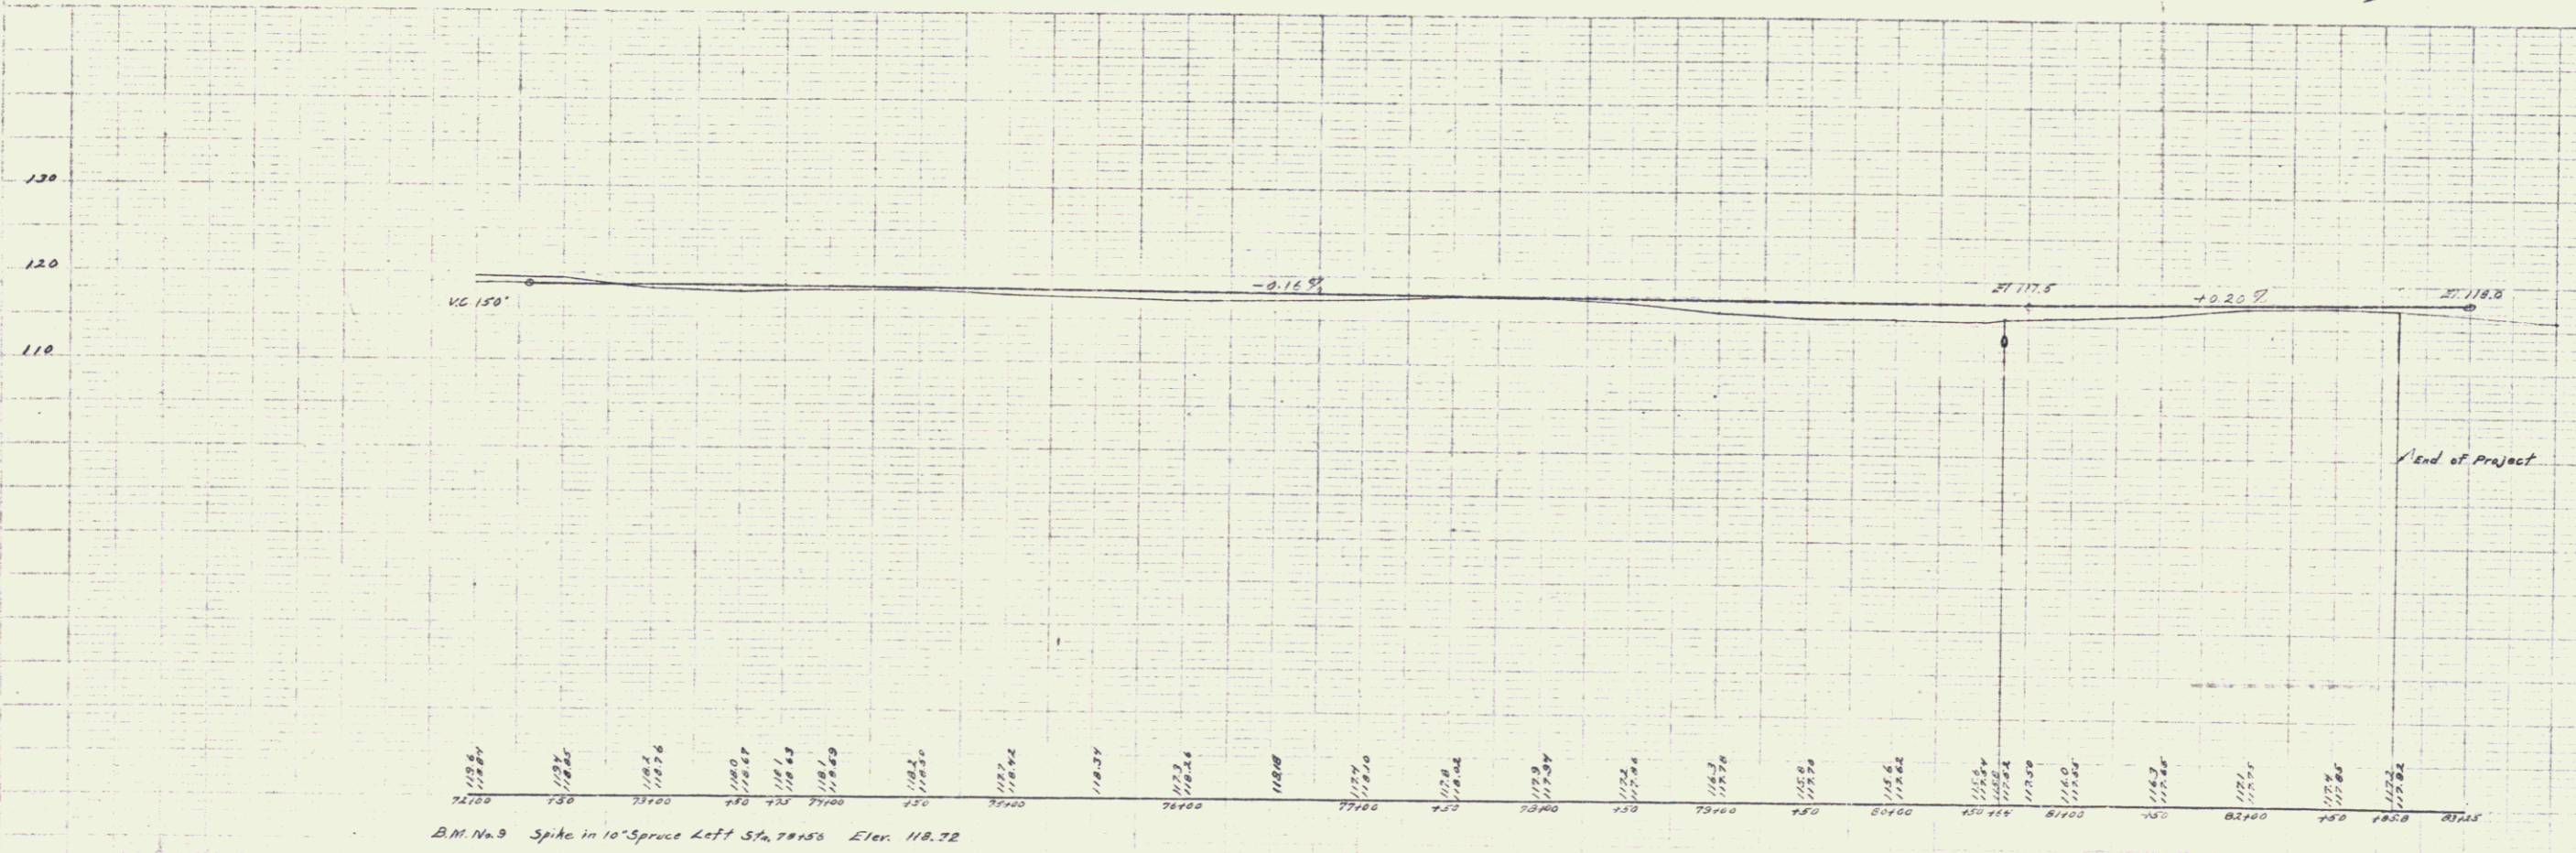


GUARD RAIL REQUIRED
 ON LEFT
 Sta. 80+52 To 80+76 Length 24ft.
 ON RIGHT
 Sta. 80+52 To 80+76 Length 24ft.
TOTAL THIS SHEET 48ft.

NEW CULVERTS REQUIRED
 Sta. 80+64 2x2 Concrete Culvert
 1-2.4 Concrete 5.9 cuyd.
 1-3.6 Concrete 27 -

JOB NO.	STATE	PROJECT NO.	SHEET NO.	TOTAL SHEETS
9	VT.		8	10

Approved by: *[Signature]*
 Checked by: *[Signature]*
 Date: *[Date]*

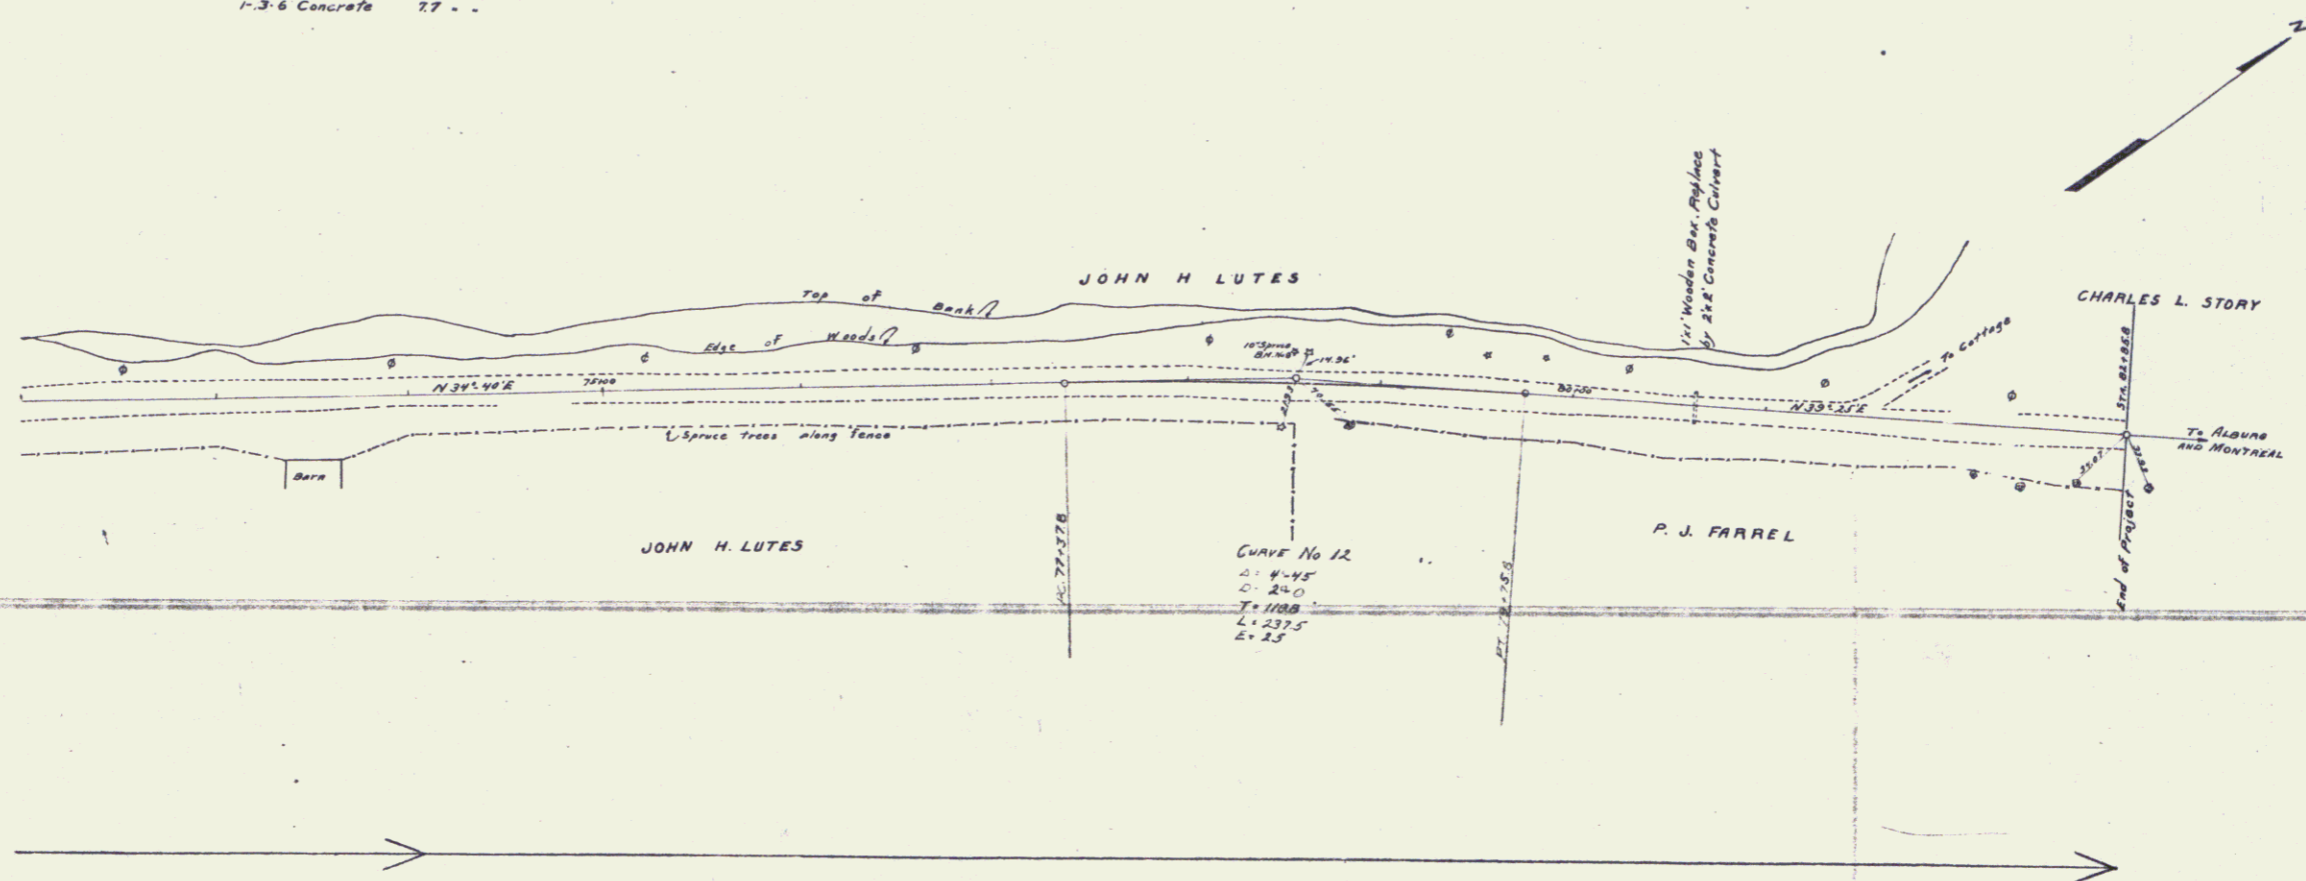

Sheet 8 of 10
 Series F No. 1710

8