



WOOD GUARD RAIL REQUIRED
ON LEFT
STA. 50+98 TO 51+22 LENGTH 24 FT

CABLE GUARD RAIL REQUIRED
ON LEFT
STA. 45+47 TO STA. 47+07 LENGTH 160 FT
ON RIGHT
STA. 43+44 TO STA. 47+06 LENGTH 160 FT
" 50+98 TO " 55+30 " 432 FT
" 56+80 TO " 57+50 " 70 FT

NEW CULVERTS REQUIRED
STA 51+10 2x3 REINFORCED CONCRETE BOX 36 LIN FT
CONCRETE CLASS A (1-2-4) 15.0 Cu Yds.
REINFORCING STEEL 972 LBS.

BRIDGE REPAIRS
STA. 45+62.5 TO 45+74
NEW SLAB AND RAILS
SEE BRIDGE SHEET NO. 20

FED. ROAD DIST. NO. 103-A 1928 G 73

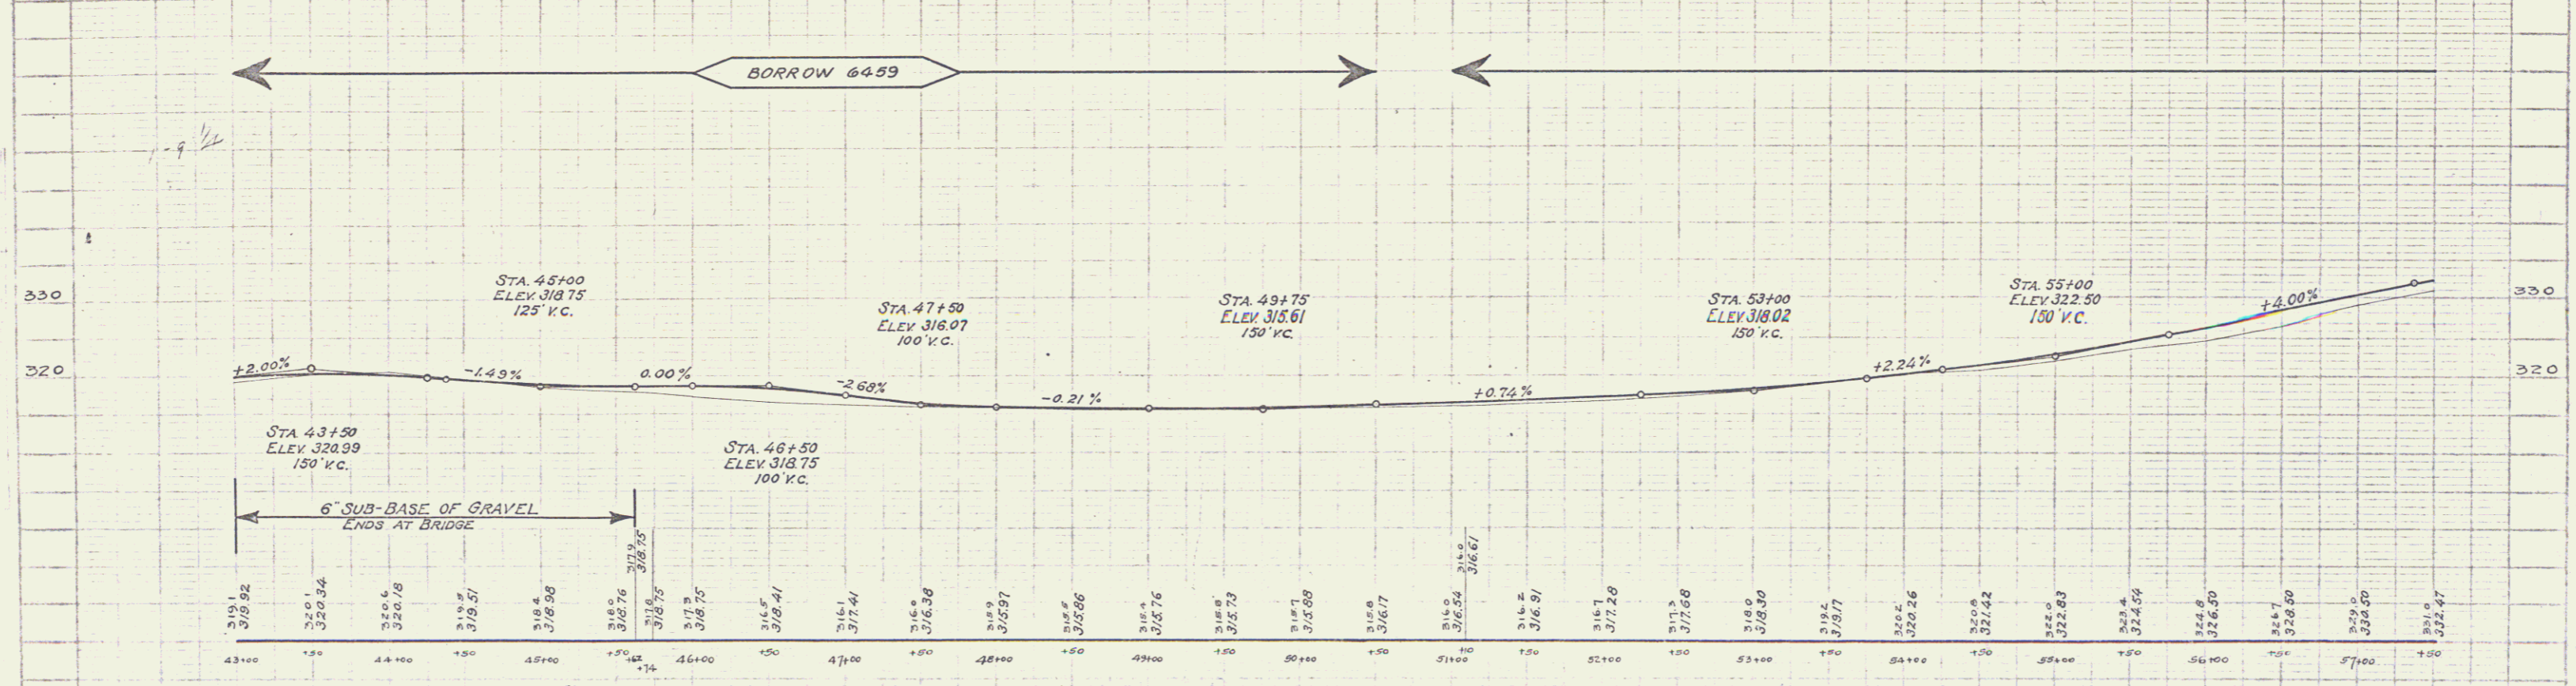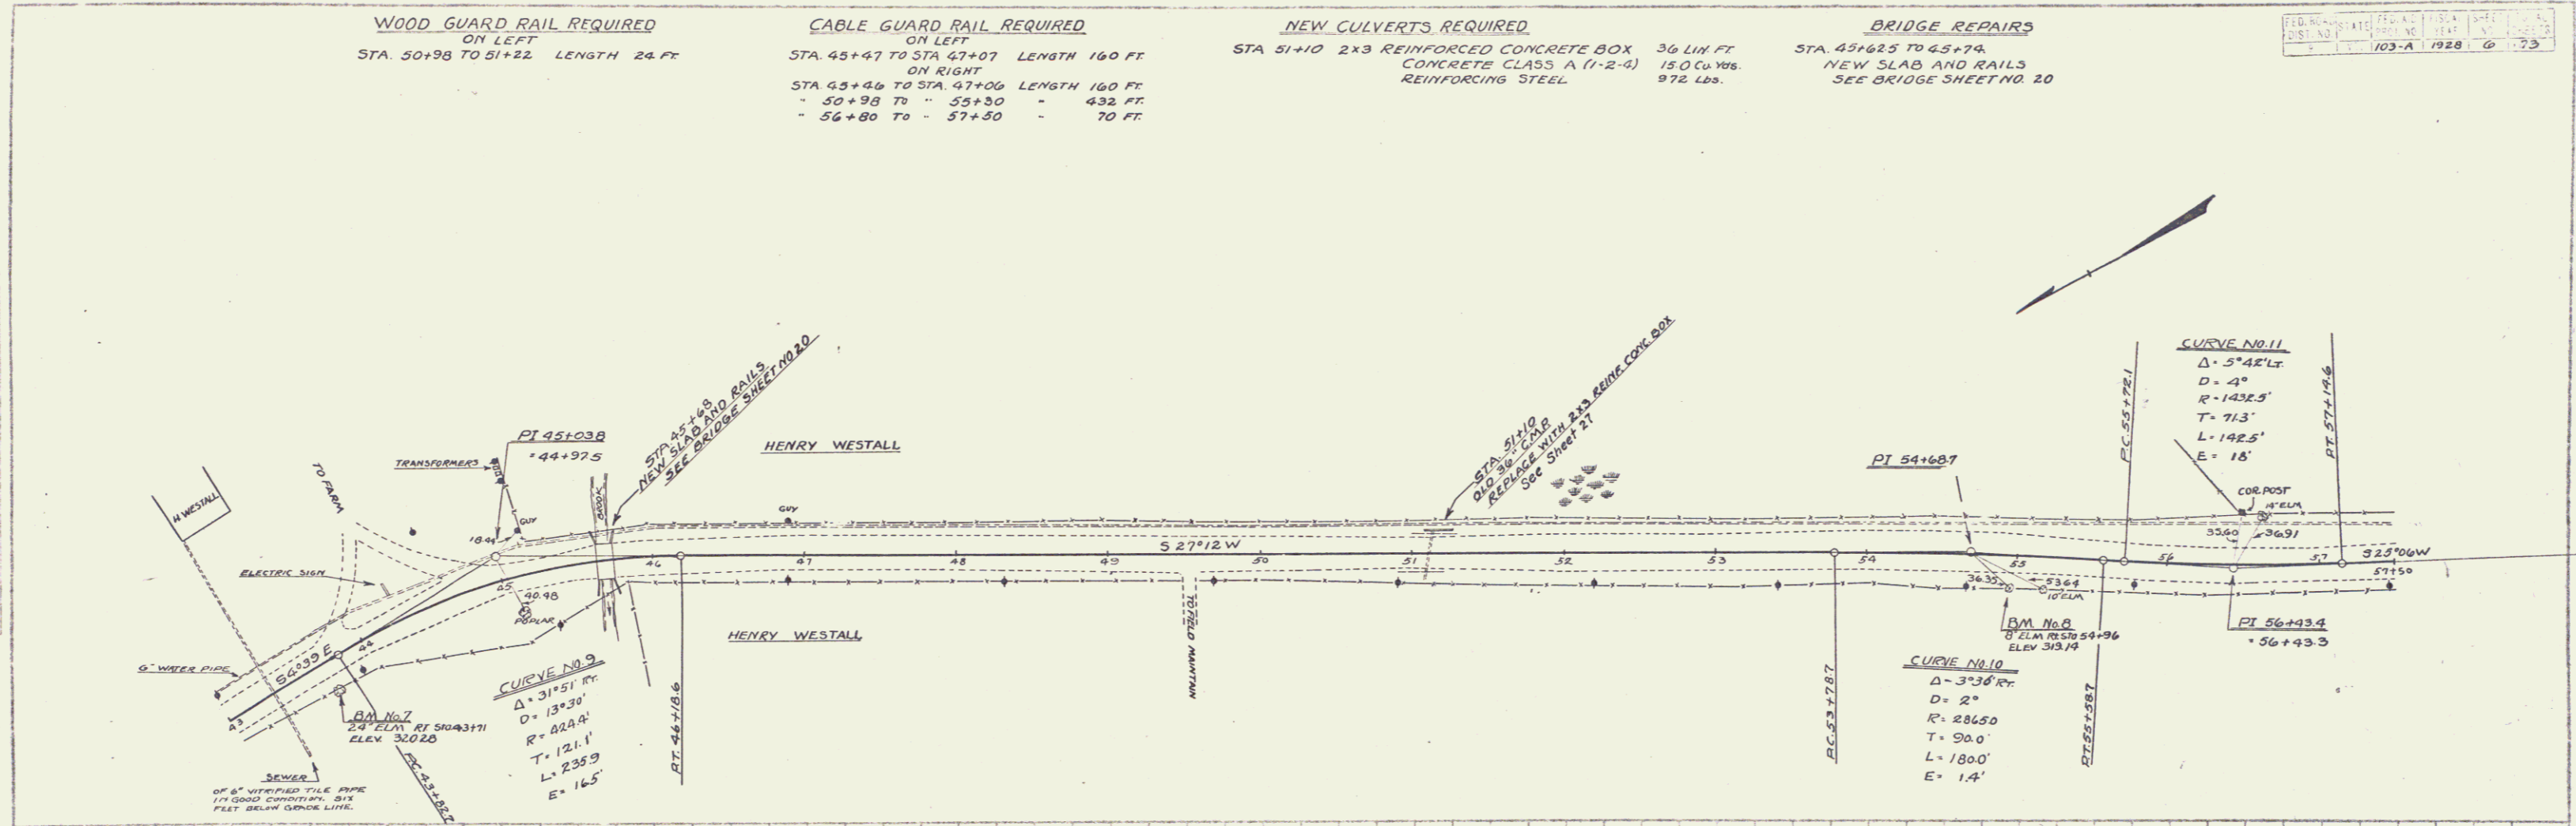

A.A.P. 6-27
 J.H.C. 2-28
 A.A.P. 2-28

A.A.P. 6-27
 J.H.C. 2-28
 A.A.P. 2-28

SERIES F NO. 103 A
SHEET NO. 73 OF 73

7