

FED. ROAD DIST. NO.	STATE	FED. AID PROJ. NO.	FISCAL YEAR	SHEET NO.	TOTAL SHEETS
9	VI	688	1967	73	98



WOOD GUARD RAIL REQUIRED
RIGHT
STA. 134+68 TO 134+92 LENGTH 24 FT.
LEFT
STA. 134+68 TO 134+92 LENGTH 24 FT.

CULVERT REPAIRS
STA. 134+80 24" BOX - EXTEND BOTH ENDS AND CONSTRUCT FLOOR
CONC. CLASS A (1-2-4) 6.8 CU YDS.
REINF. STEEL 352 LBS.
NEW CULVERTS
STA. 144+65 24" CORR. METAL PIPE LENGTH 16 FT. LEFT
CONC. CLASS II (1-2-4) 24 CU YDS.
REINF. STEEL 60 LBS.

SUB-BASE OF GRAVEL REQUIRED
STA. 134+00 TO 148+00 LENGTH 1400 FT.
SHAPING COURSE AS PER CROSS SECTIONS.

PLAN	DATE	BY	CHECKED
	11/15/67	A.A. DODD	A.A. DODD
NOTED			
REVISIONS			

PROFILE	DATE	BY	CHECKED
	11/15/67	A.A. DODD	A.A. DODD
NOTED			
REVISIONS			

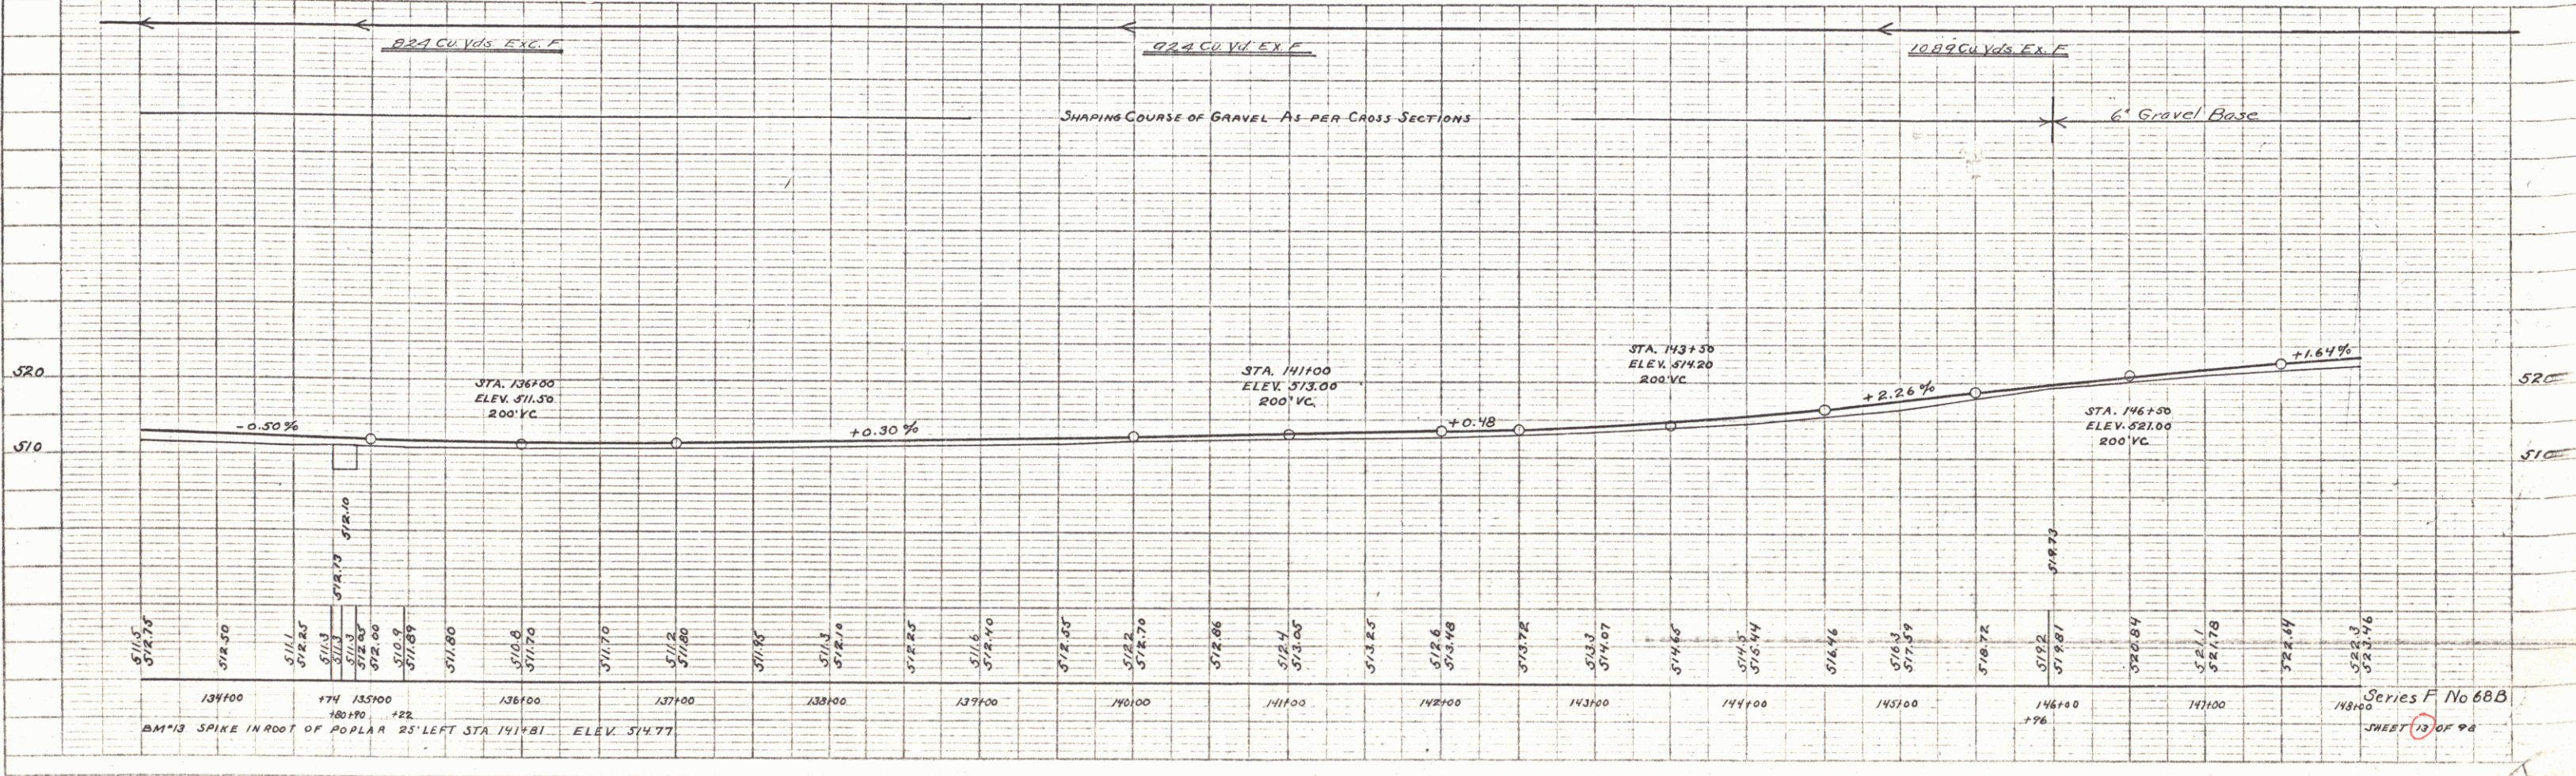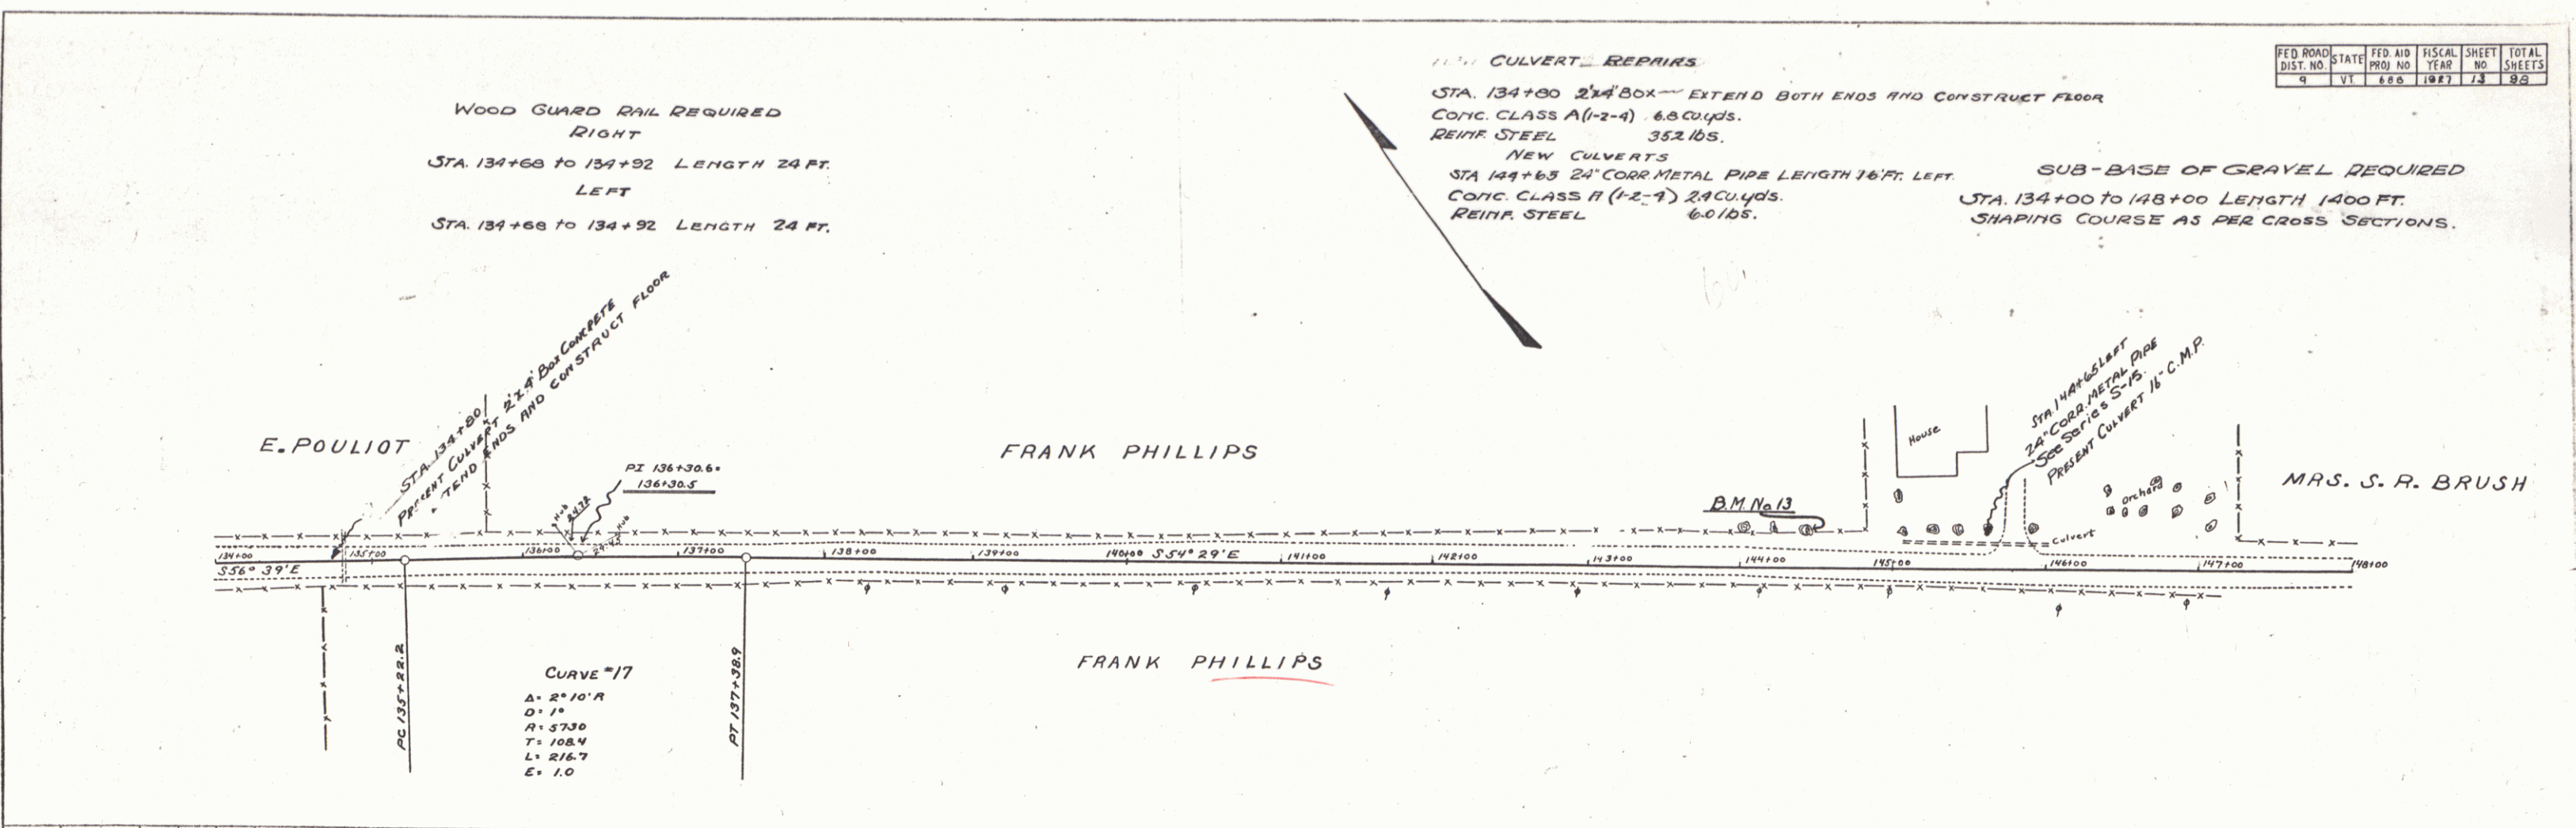

Series F No 688
SHEET 13 OF 98