
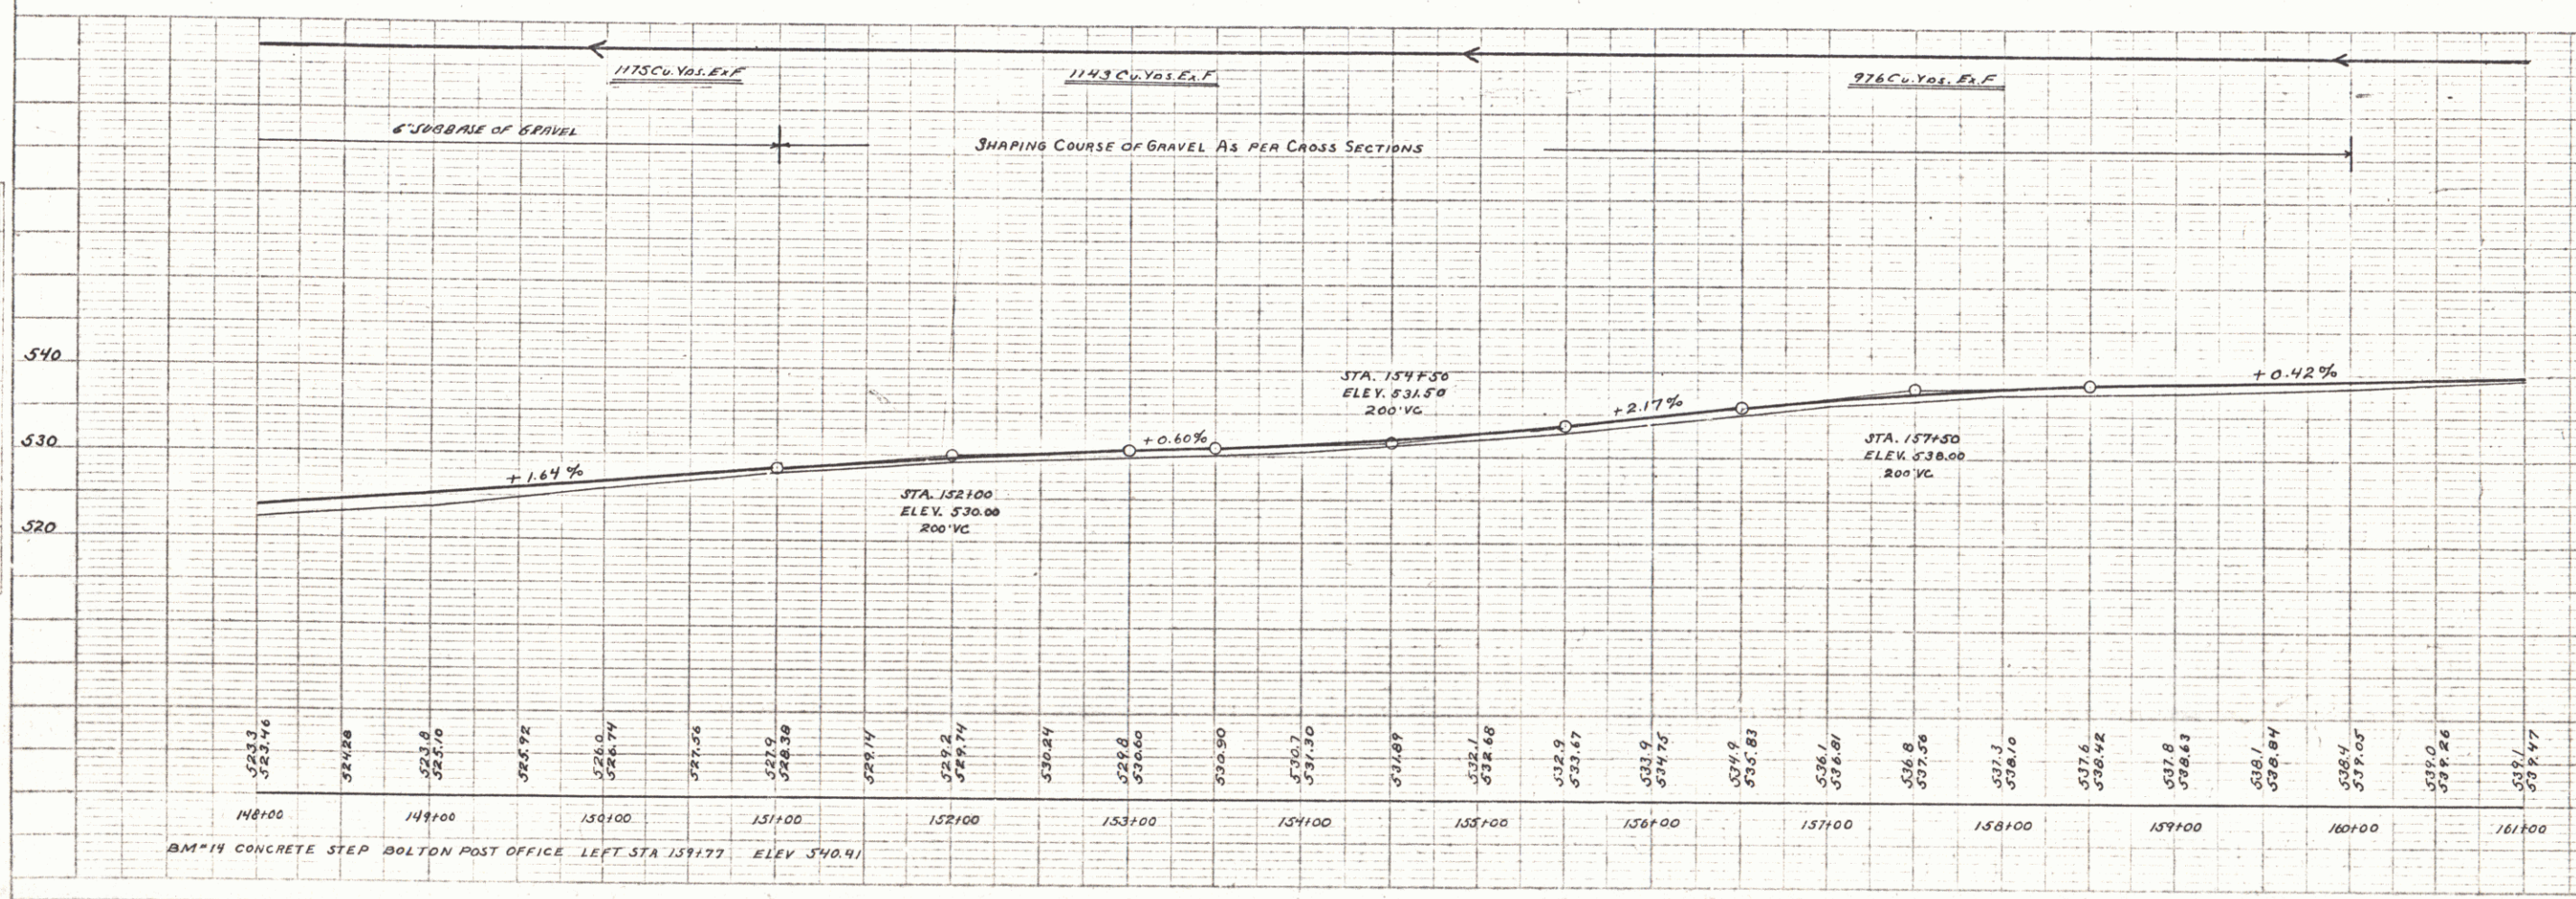


FED. ROAD DIST. NO.	STATE	FED. AID PROJ. NO.	FISCAL YEAR	SHEET NO.	TOTAL SHEETS
9	VY	486	1927	79	86

SUB-BASE OF GRAVEL REQUIRED.
 STA. 150+75 TO 160+00 LENGTH 975 FT. SHAPING COURSE AS PER CROSS SECTIONS.
 Sta 148+00 to 150+75 " 275 " 6" Gravel Subbase

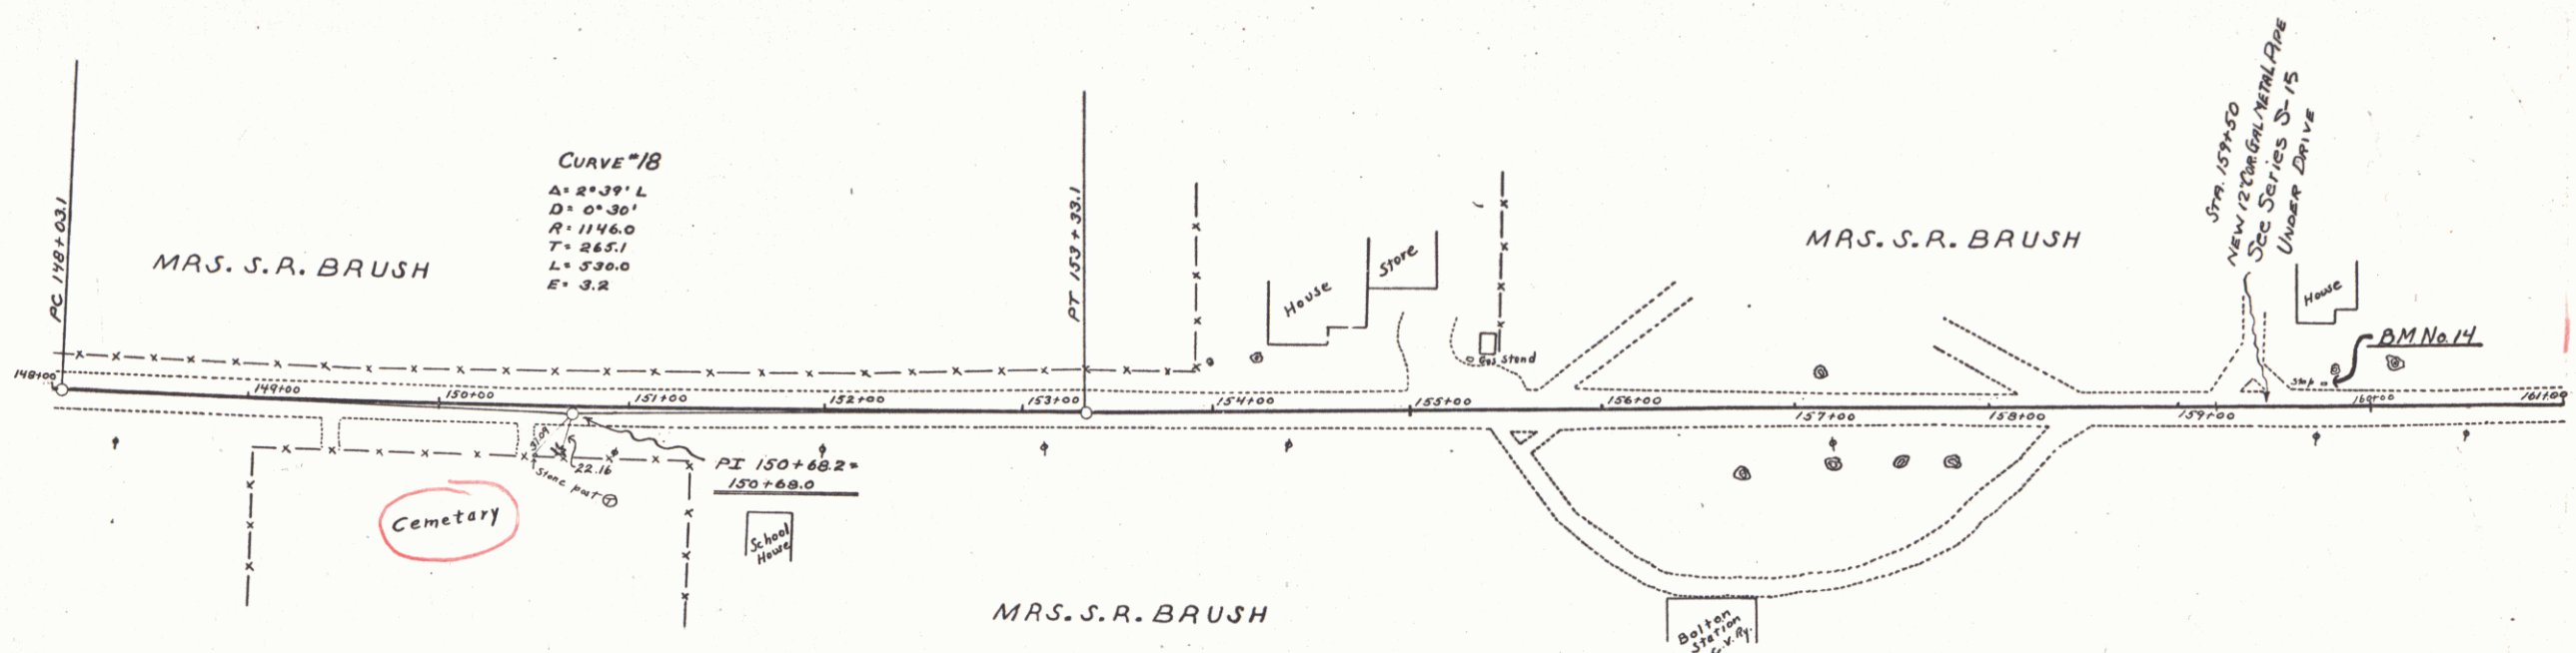

PLAN
 DATE 9/24
 9/26
 A.A. DODG
 A.A. DODG
 W.B. McAllister
 W.B.M.

PROFILE
 DATE 9-24
 9-26
 A.A. DODG
 W.B. McAllister
 W.B.M.

Series F No. 68B
 SHEET 79 of 86

15