

WOOD GUARD RAIL REQUIRED.  
RIGHT  
STA. 196+88 TO 197+12 24 FT.  
LEFT  
STA. 196+88 TO 197+12 LENGTH 24 FT.

FED. ROAD DIST. NO.	STATE	FED. AID PROJ. NO.	FISCAL YEAR	SHEET NO.	TOTAL SHEETS
4	Vt.	688	1927	17	88

NEW CULVERTS REQUIRED.

STA. 197+00 15" REINF. CONC. PIPE LENGTH 32 FT.  
CONC. CLASS B (1-2 1/2-5) 21 CU YDS.  
REINF. STEEL 33 LBS.


SUB-BASE: SHAPING COURSE REQUIRED

STA. 192+00 TO 197+00 LENGTH 500 FT.

SUB-BASE OF GRAVEL REQUIRED.

STA. 197+00 TO 206+00 LENGTH 900 FT. THICKNESS 8 IN.

PLAN	DATE	BY
REVISION		
NOTED		
BY		
DATE		
BY		
DATE		

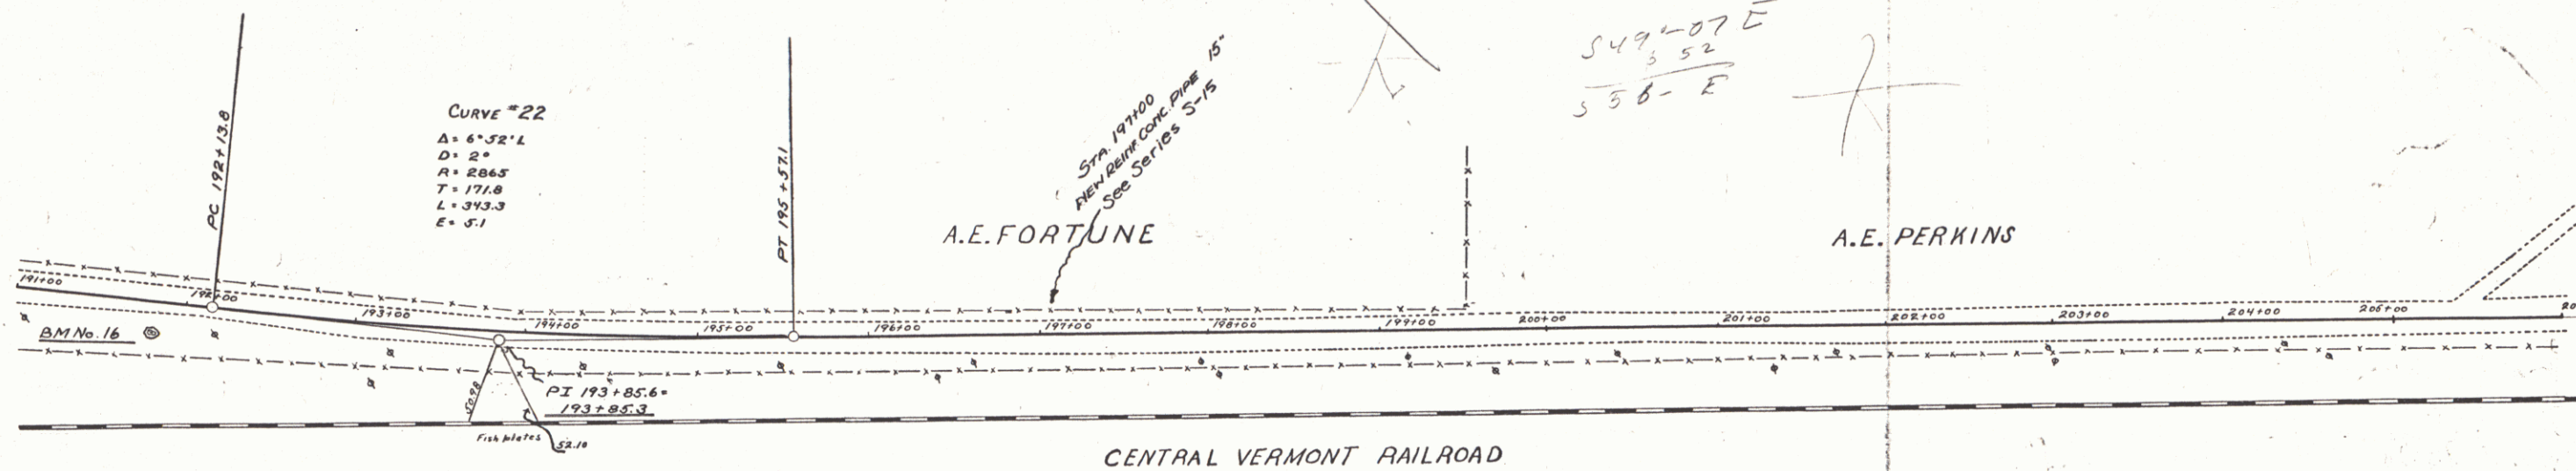


A.E. FORTUNE

A.E. PERKINS

CENTRAL VERMONT RAILROAD

PROFILE	DATE	BY
REVISION		
NOTED		
BY		
DATE		
BY		
DATE		

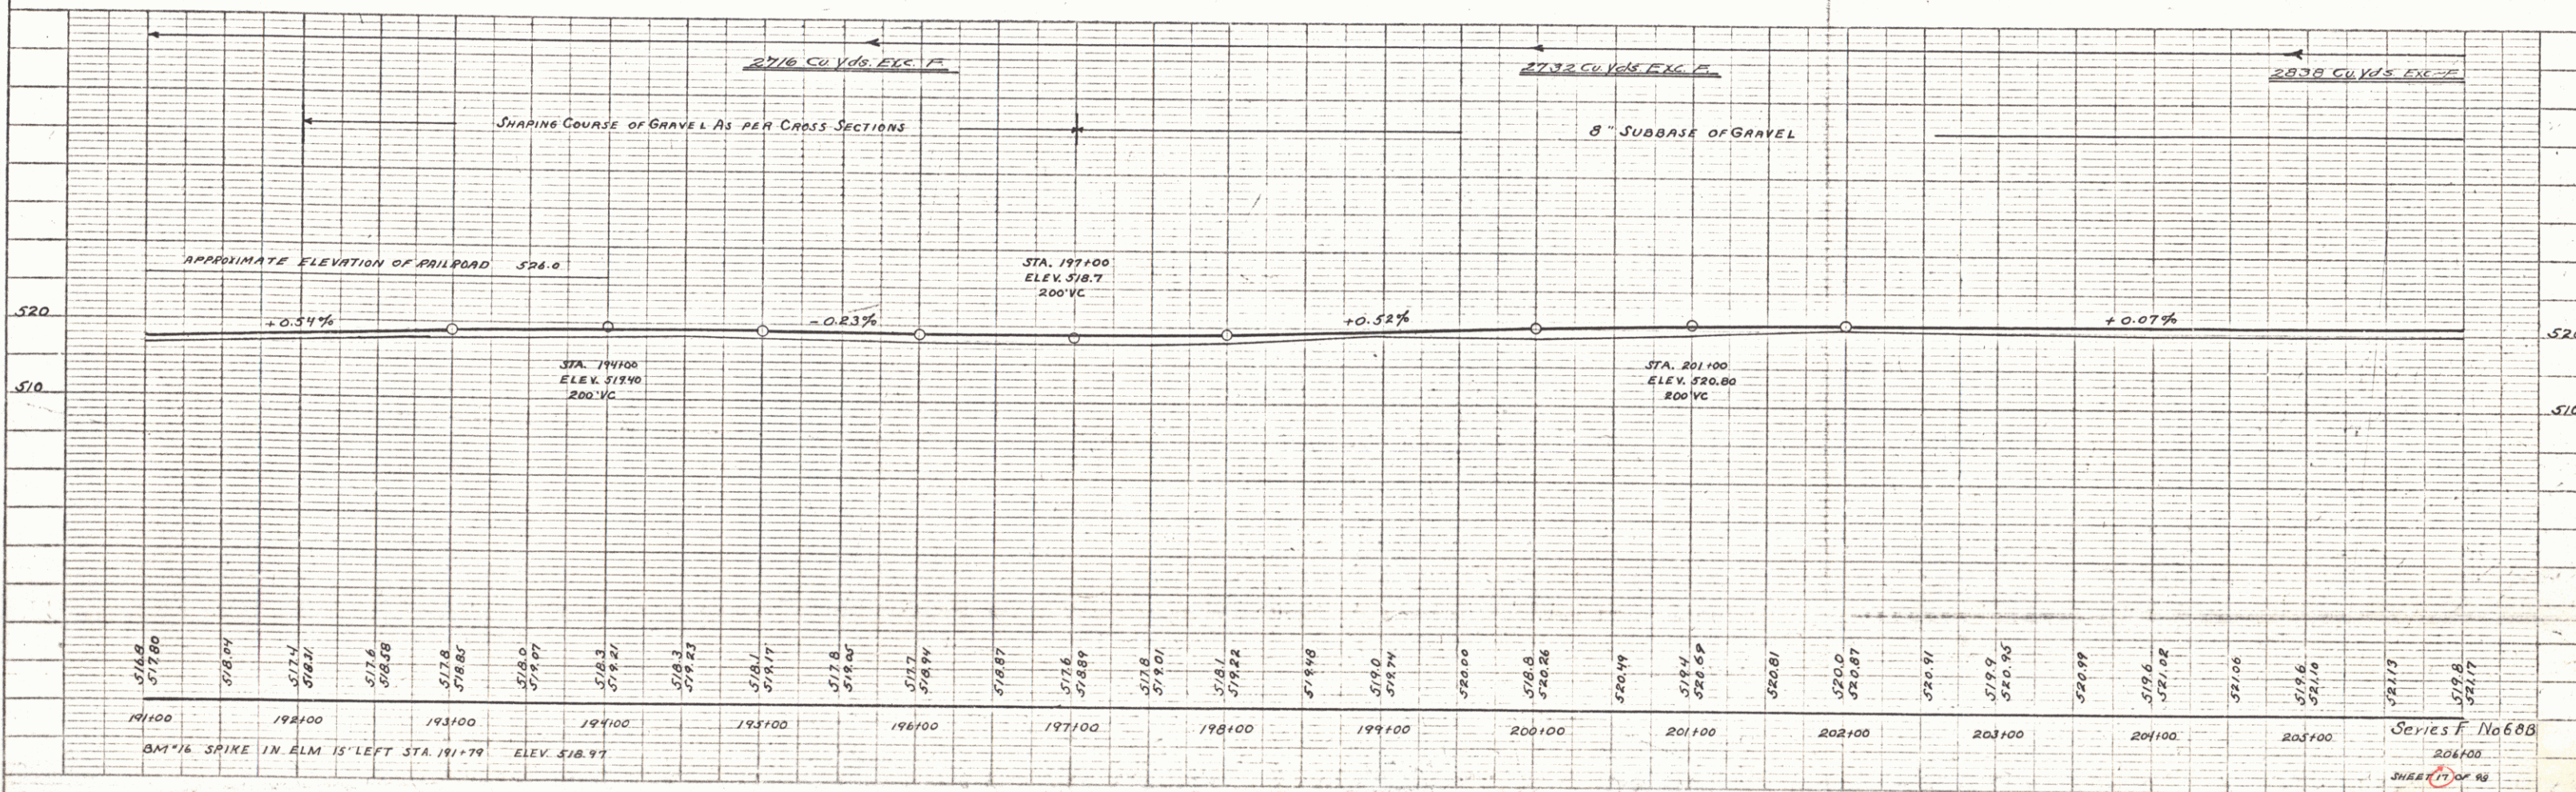

Series F No 688  
206+00  
SHEET 17 OF 88