



GUARD RAIL REQUIRED
 ON LEFT
 Sta 2+84 to Sta 3+08 Length 24ft
 " 4+72 " " 4+96 " 24"
 ON RIGHT
 Sta 2+38 to Sta 12+00 Length 962ft
 Total this sheet 1076ft

NEW CULVERTS REQUIRED
 Sta 2+96 2x2 Concrete
 1-2-4 " 62 Cuyds
 1-2-5 " 75 " "
 Rein Steel " 171 "
 Sta 4+835 15" Concrete Pipe 30 ft
 1-2-5 " 18 Cuyds

SUB-BASE REQUIRED
 Sta 5+00 to Sta 9+00 Length 400ft

Dry Stone Masonry
 Sta 10+75 to 11+36 - 40cu yd

REG. ROAD DIST. FILED AND FISCAL YEAR NO. SHEET NO. TOTAL SHEETS
 68A 1923 3 26

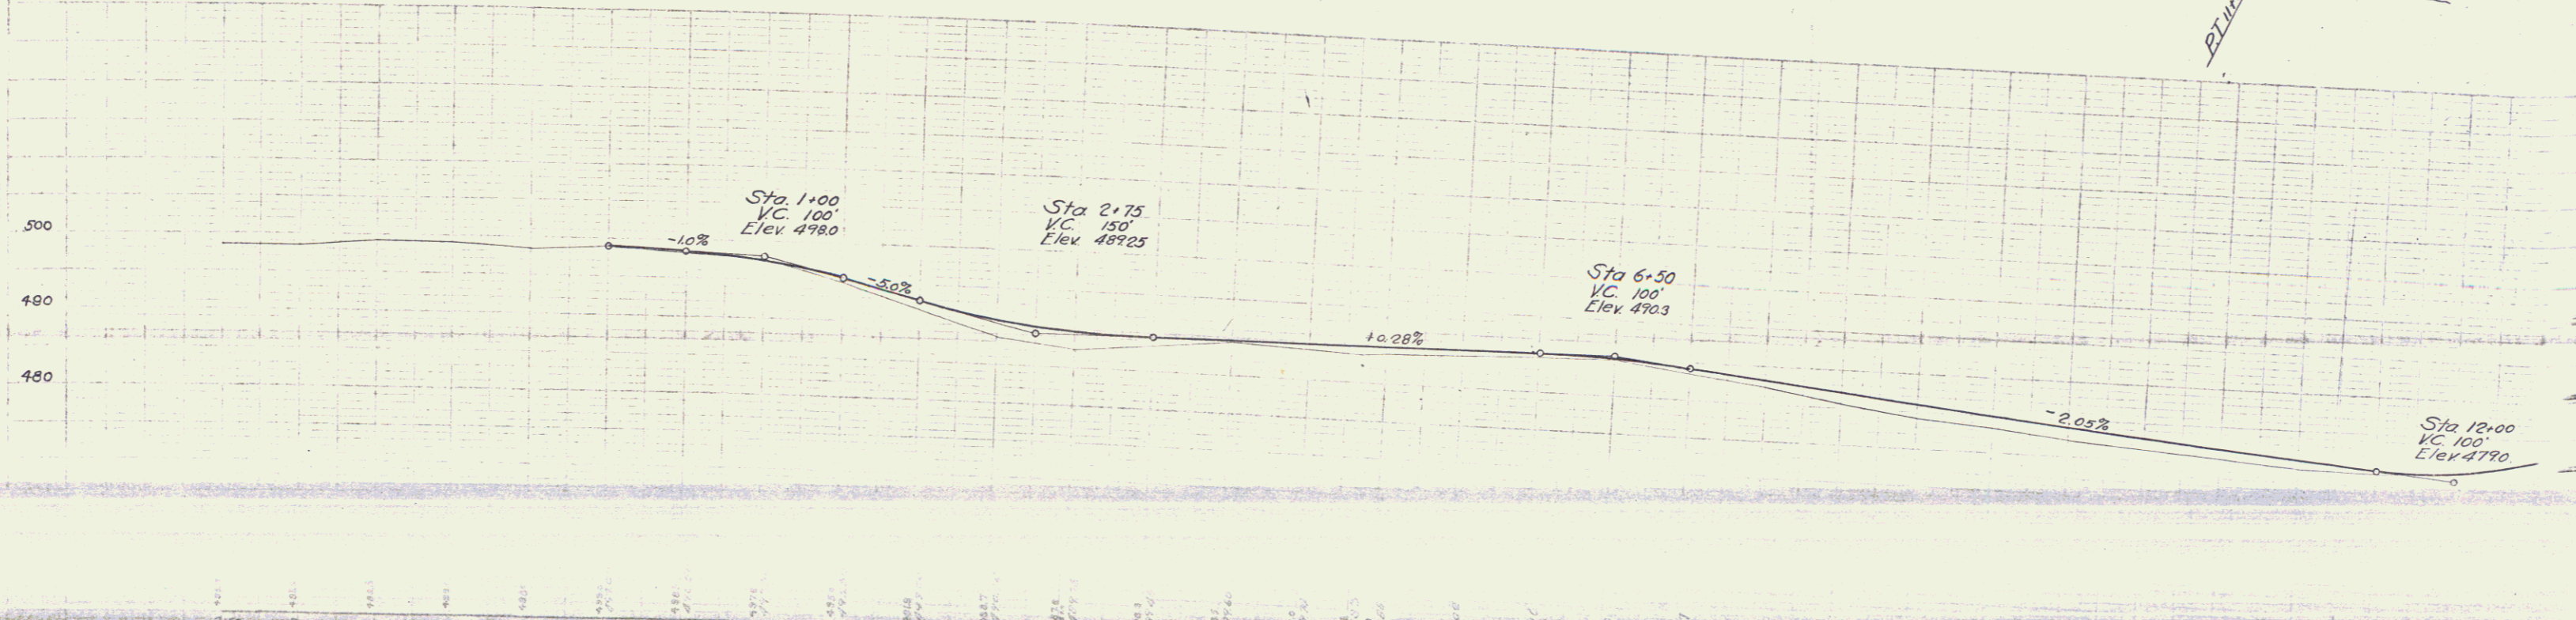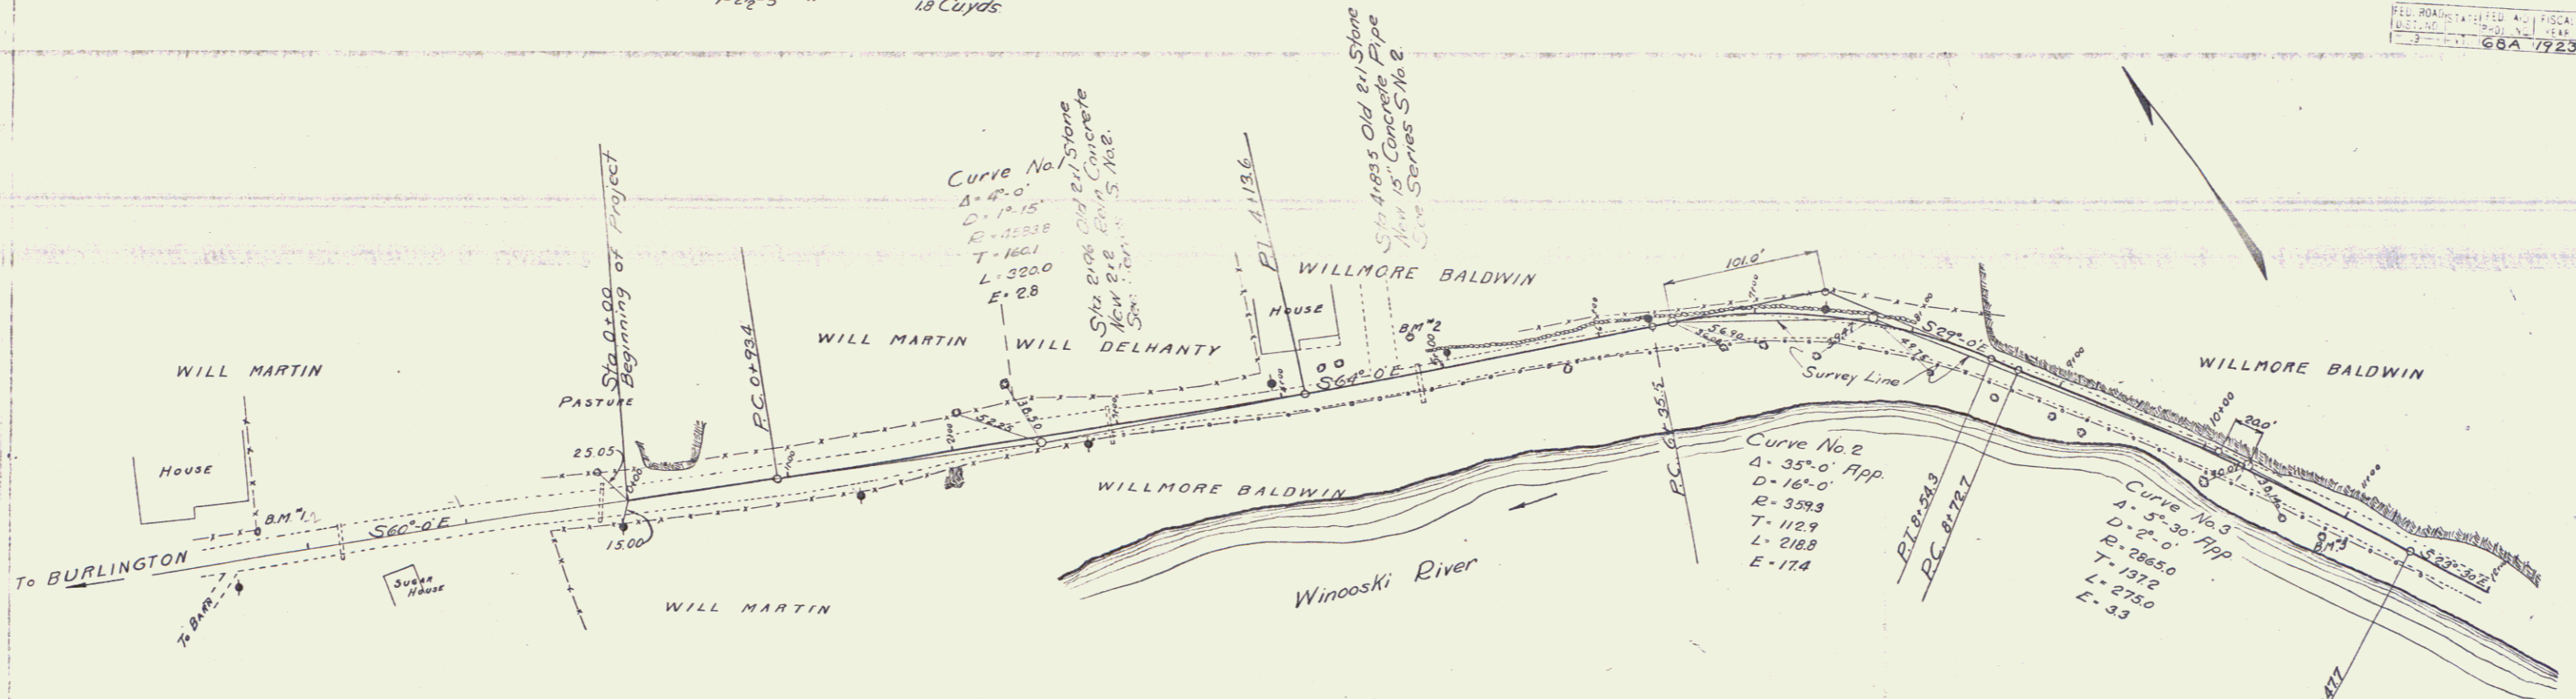

B.M. 1 Spike in 12" Maple Left Sta -2+31 Elev 500.0
 " 2 " " " " 4+83 " 493.35
 " 3 " " 14" Elm Right " 10+91 " 480.90

2