
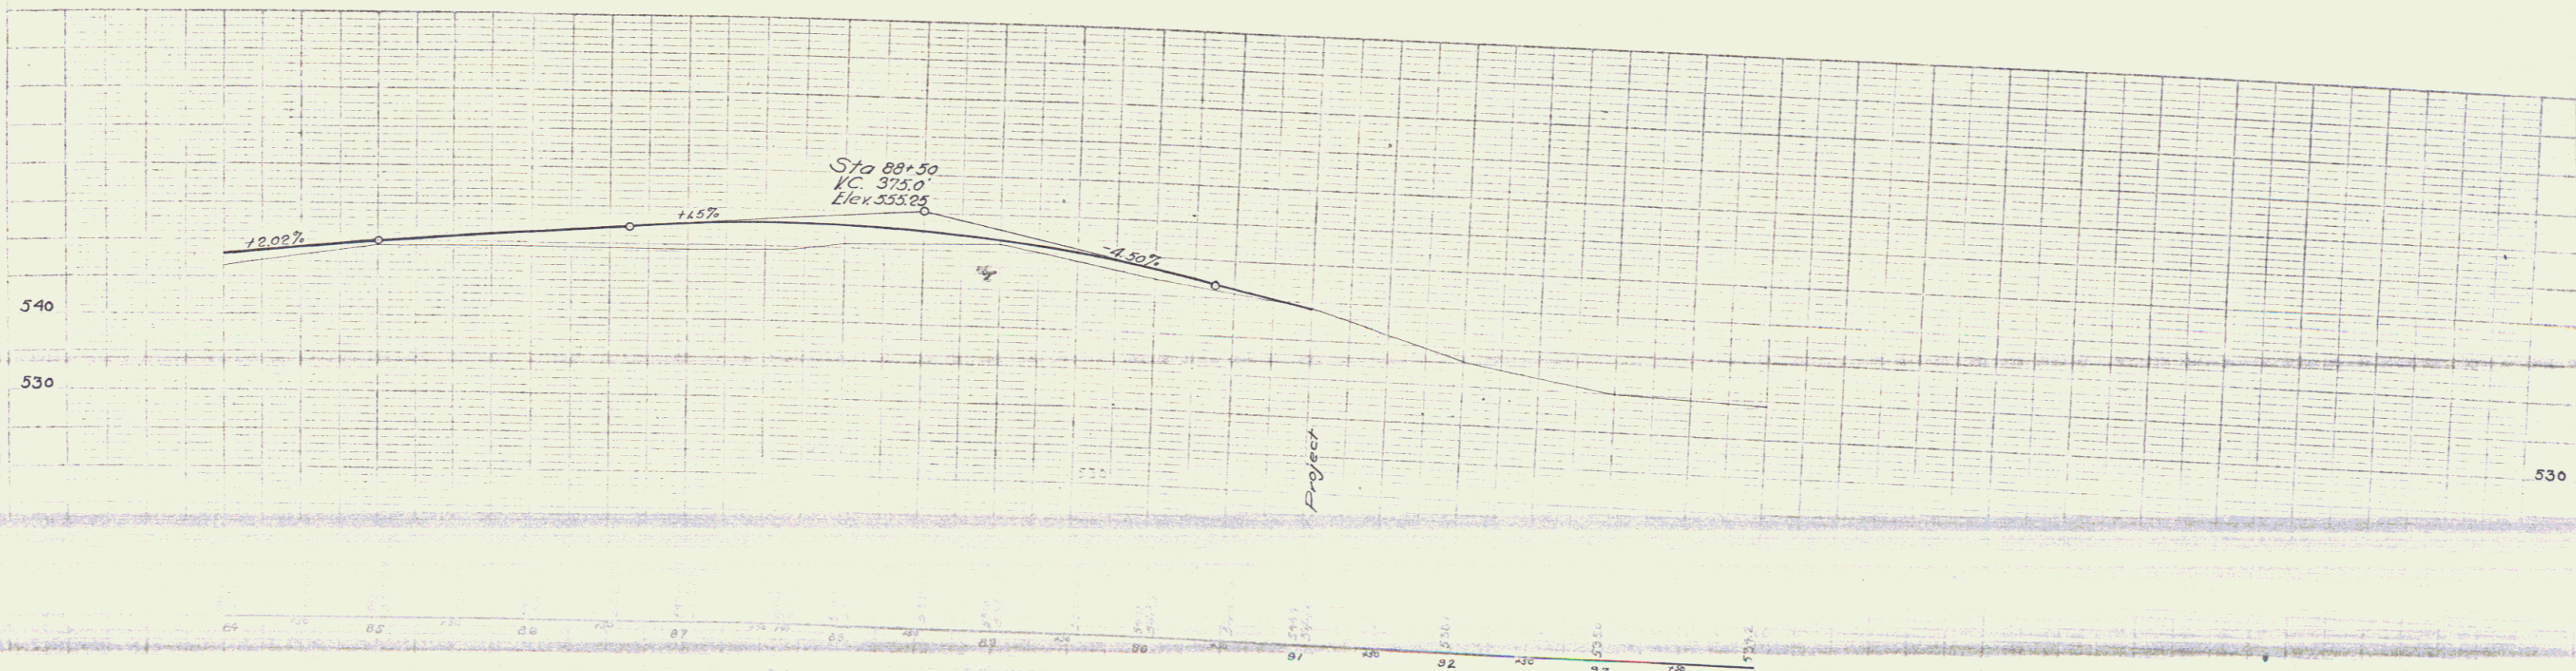


GUARD RAIL REQUIRED  
On Right  
Sta 85+60 to Sta 87+84 Length 224 ft

SUB-BASE REQUIRED  
Sta 84+00 to Sta 86+50 Length 250 ft  
" 88+00 " 91+00 " 300 "  
Total this sheet 550 ft

FED. ROAD DIST.	STATE	FED. AID	FISCAL YEAR	SHEET NO.	TOTAL SHEETS
3	VT	68A	1928	9	26

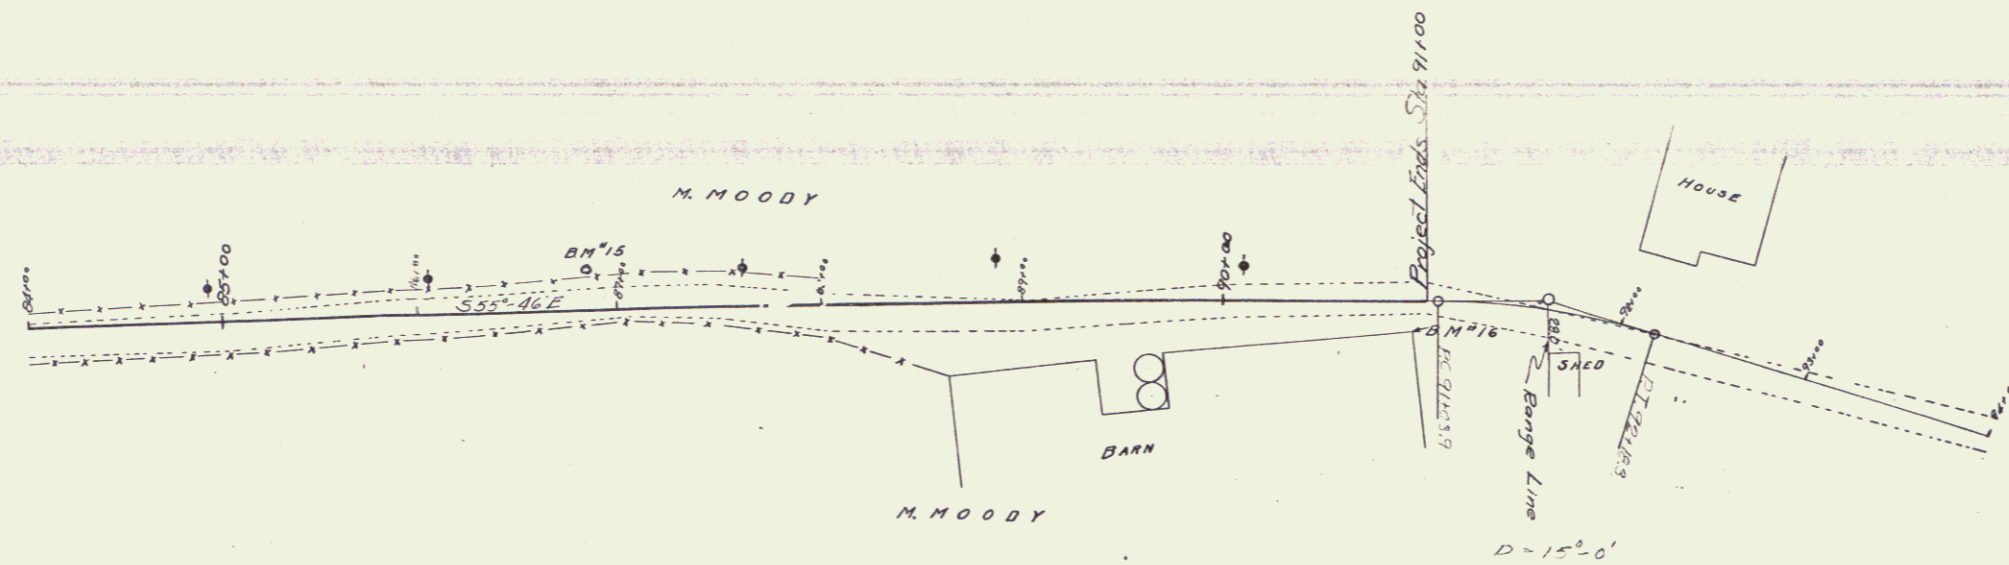

B.M. 15 Spite in 10' Elm Left Sta 86+85 Elev 551.43  
" 16 Foundation Cr Barn Right Sta 91+00 " 546.87

8